

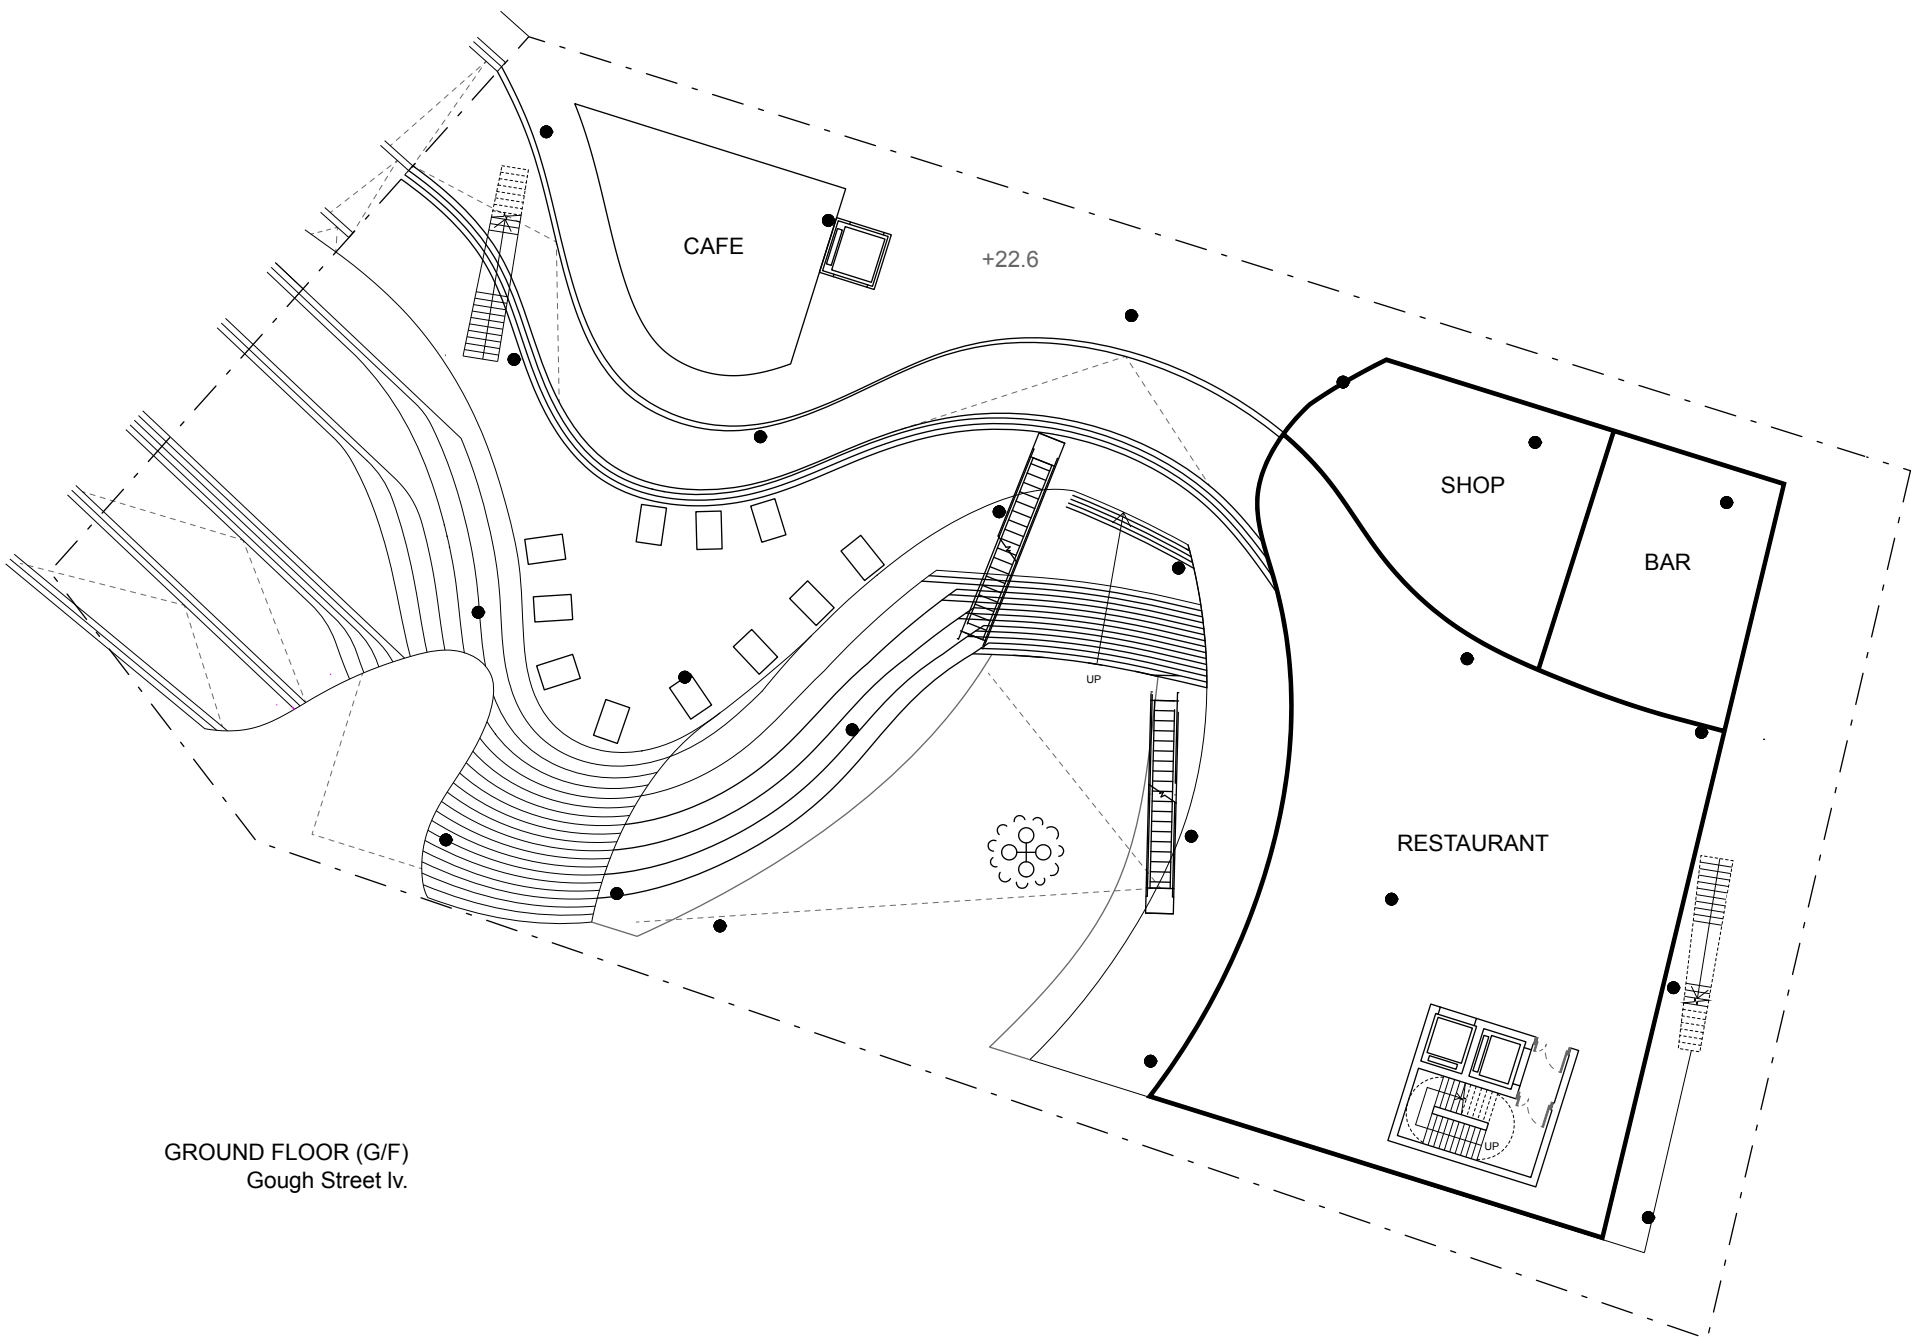


LOWER GROUND FLOOR (LG)
Kau U Fong lv.

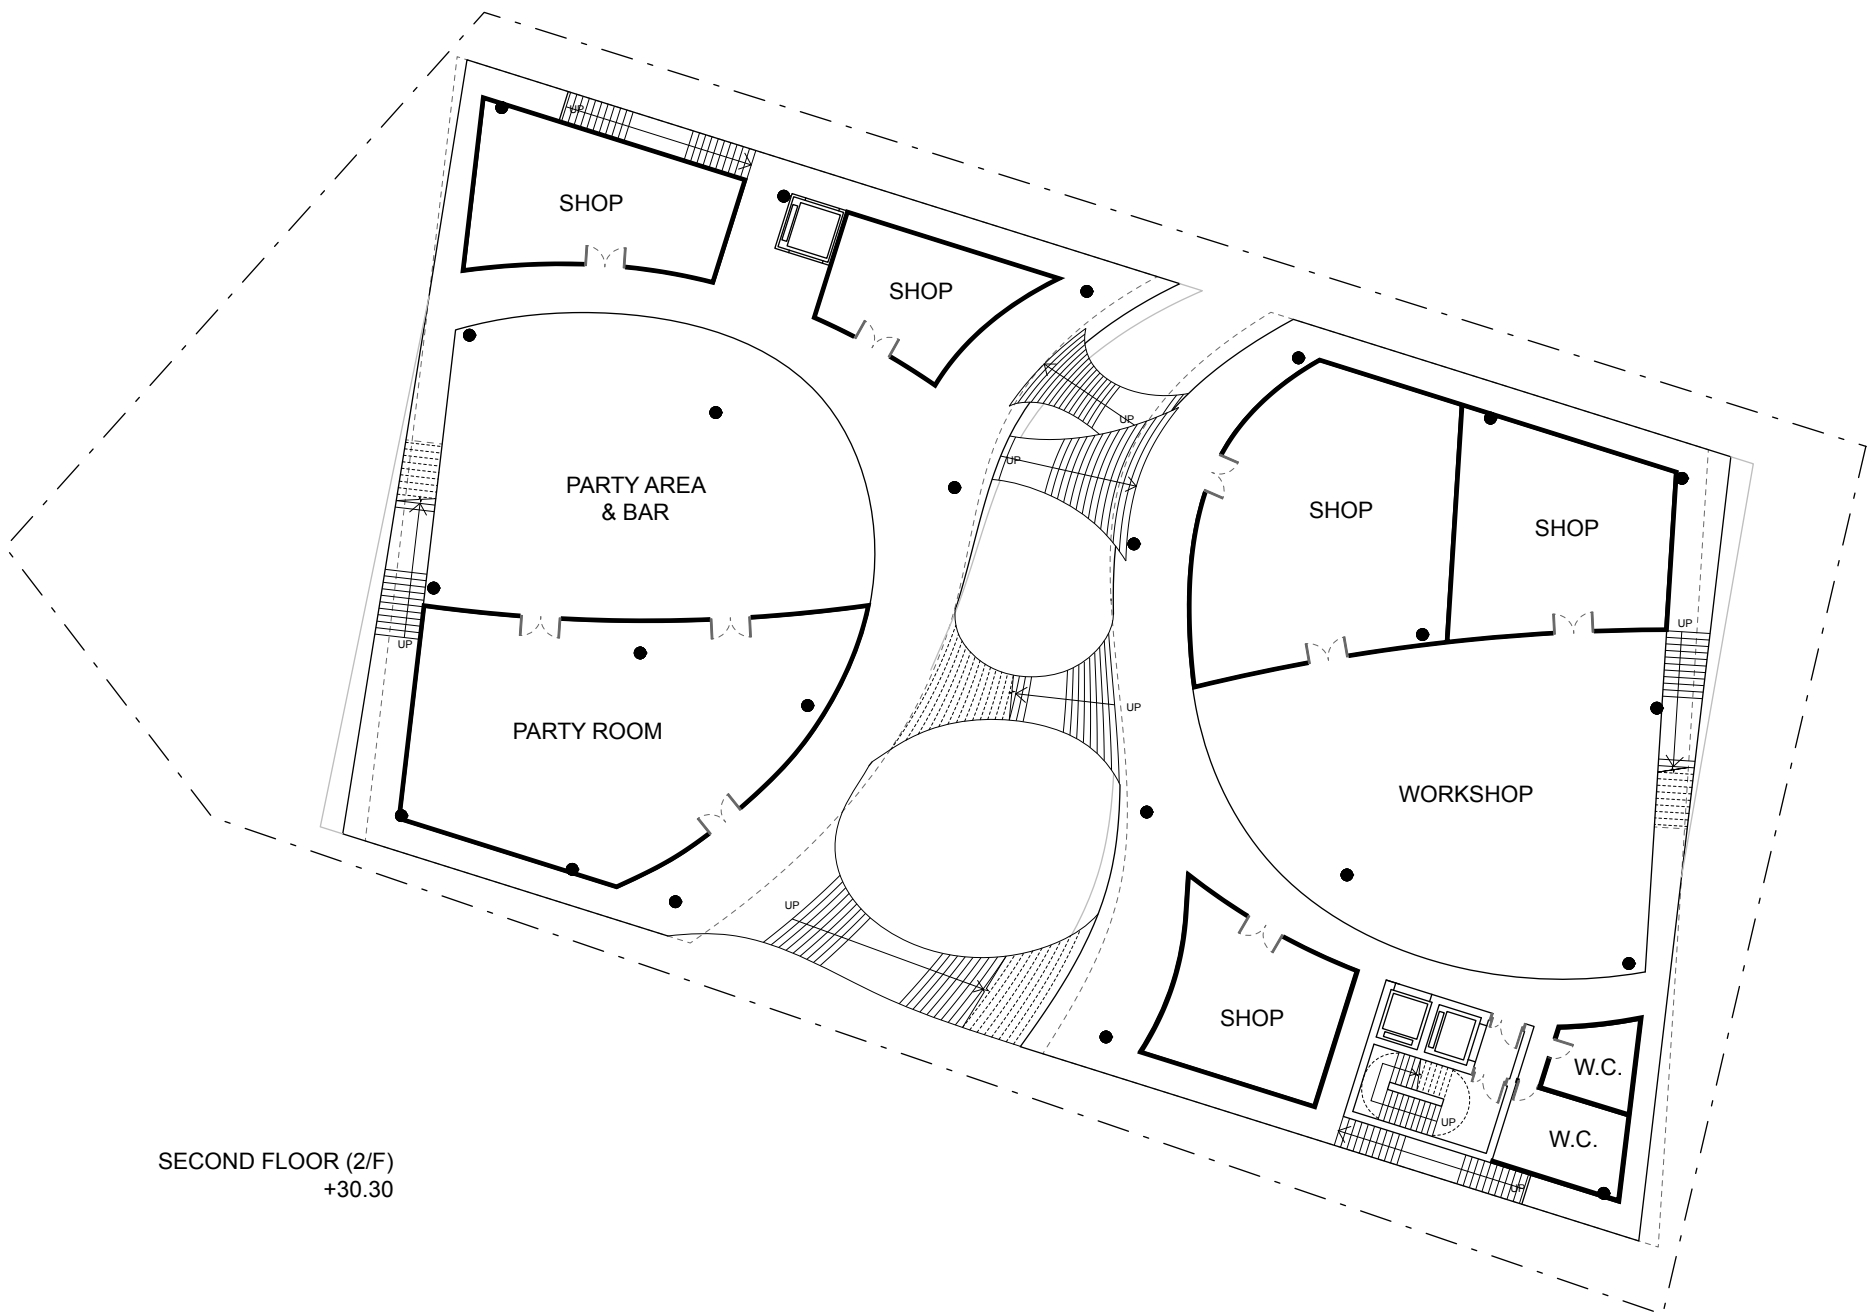

GROUND FLOOR (G/F)
Gough Street lv.

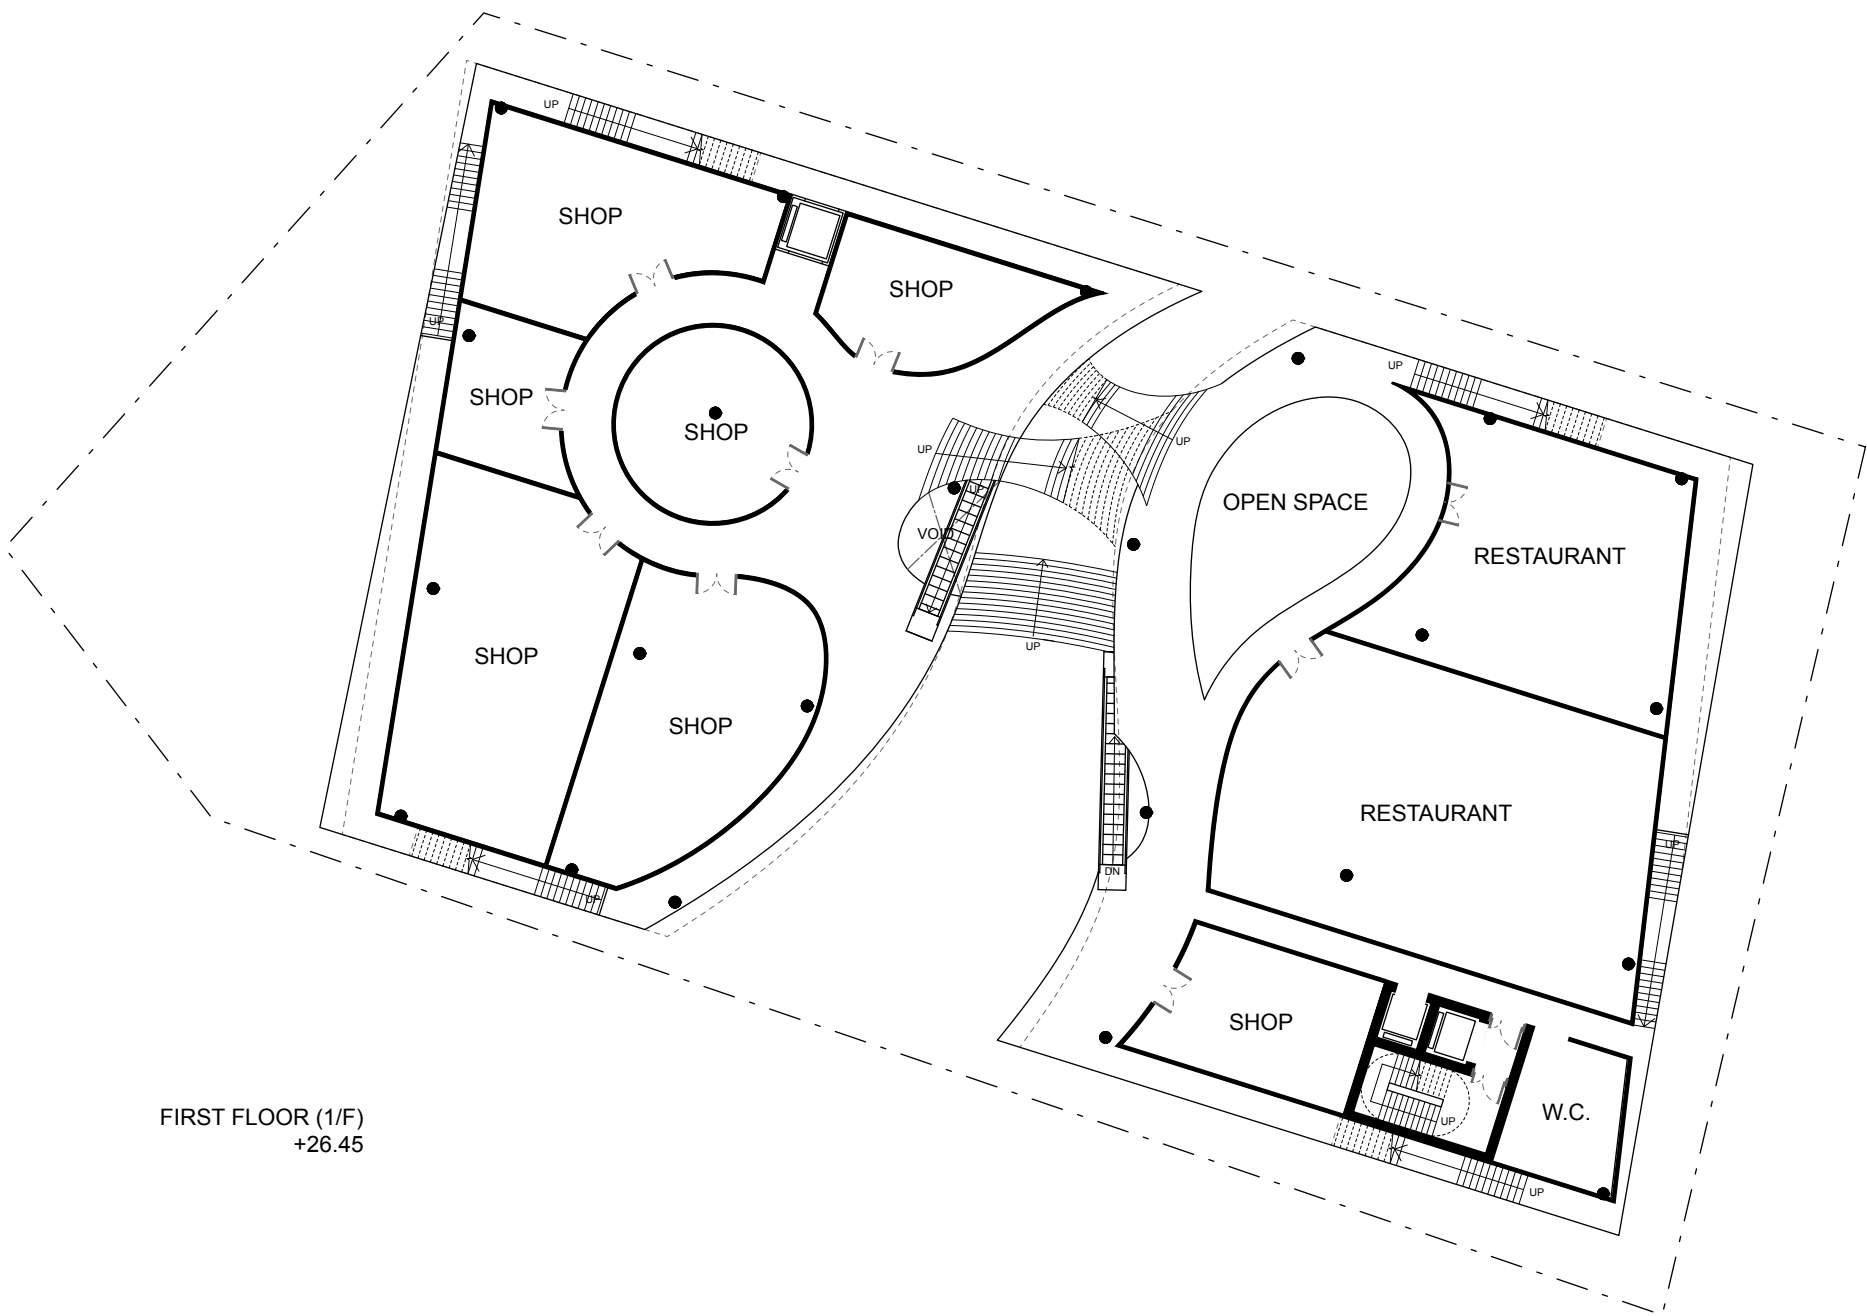


SECTION

1:200



PLANS


1:300

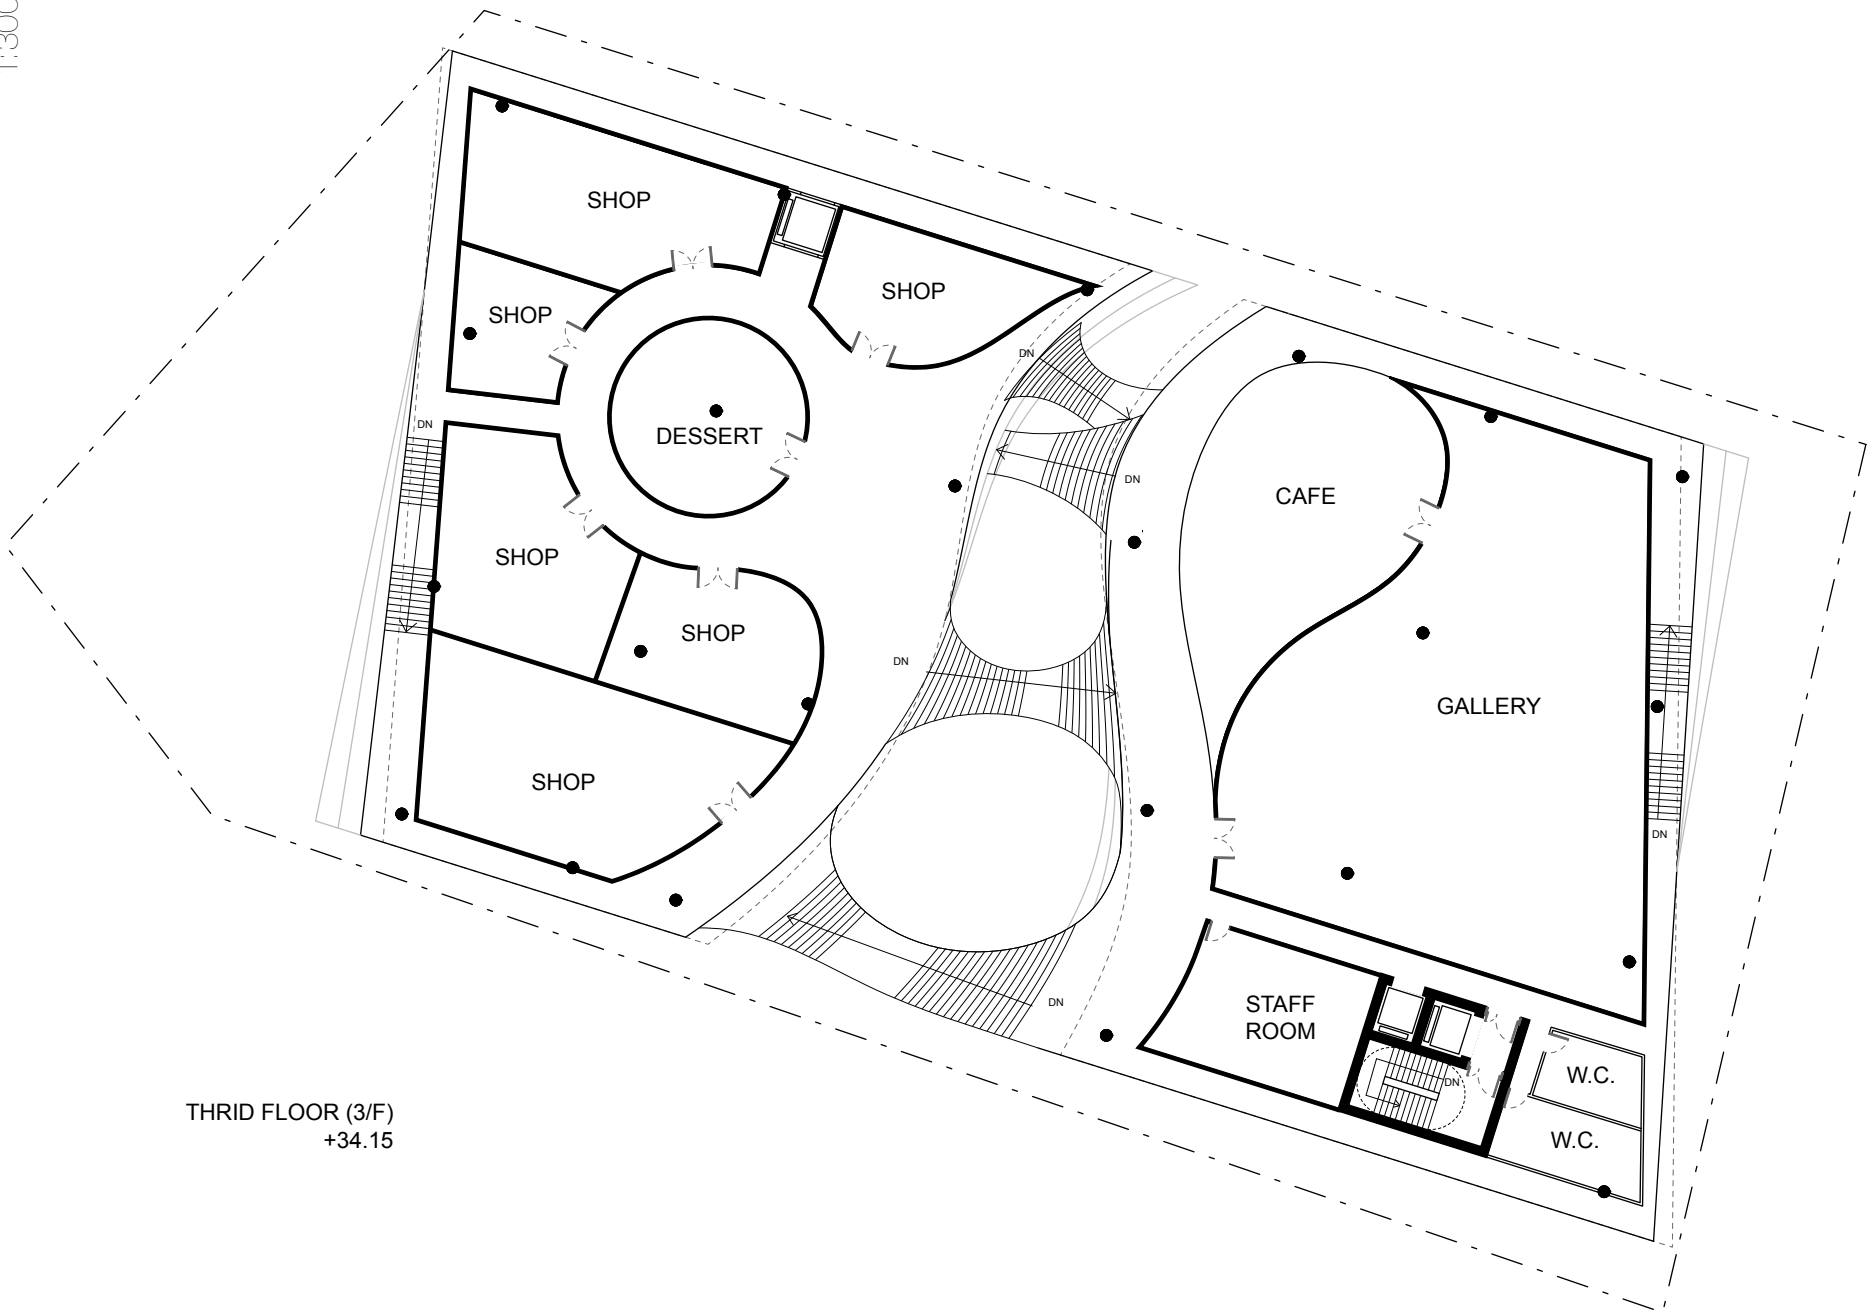



THRID FLOOR (3/F)
+34.15

ELEVATION

1:200

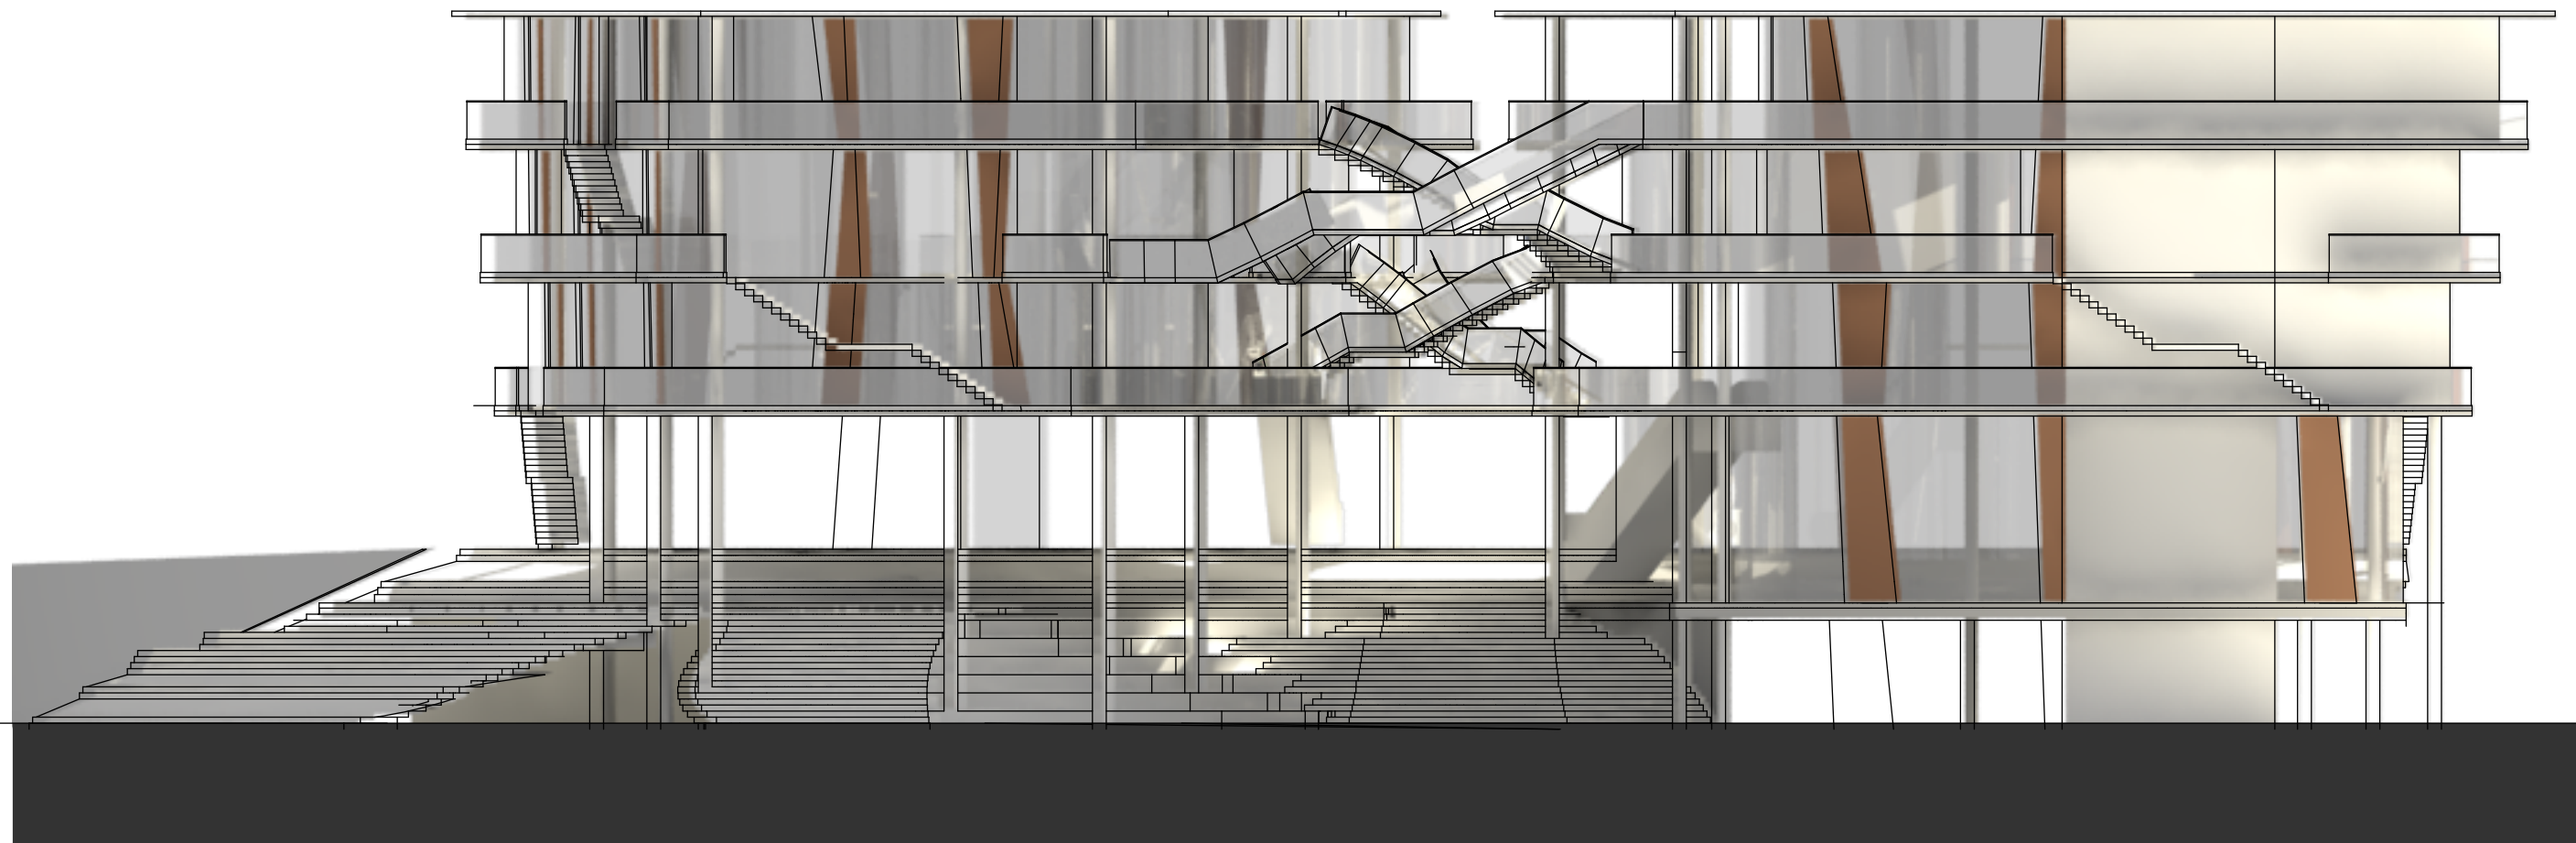


PERSPECTIVE

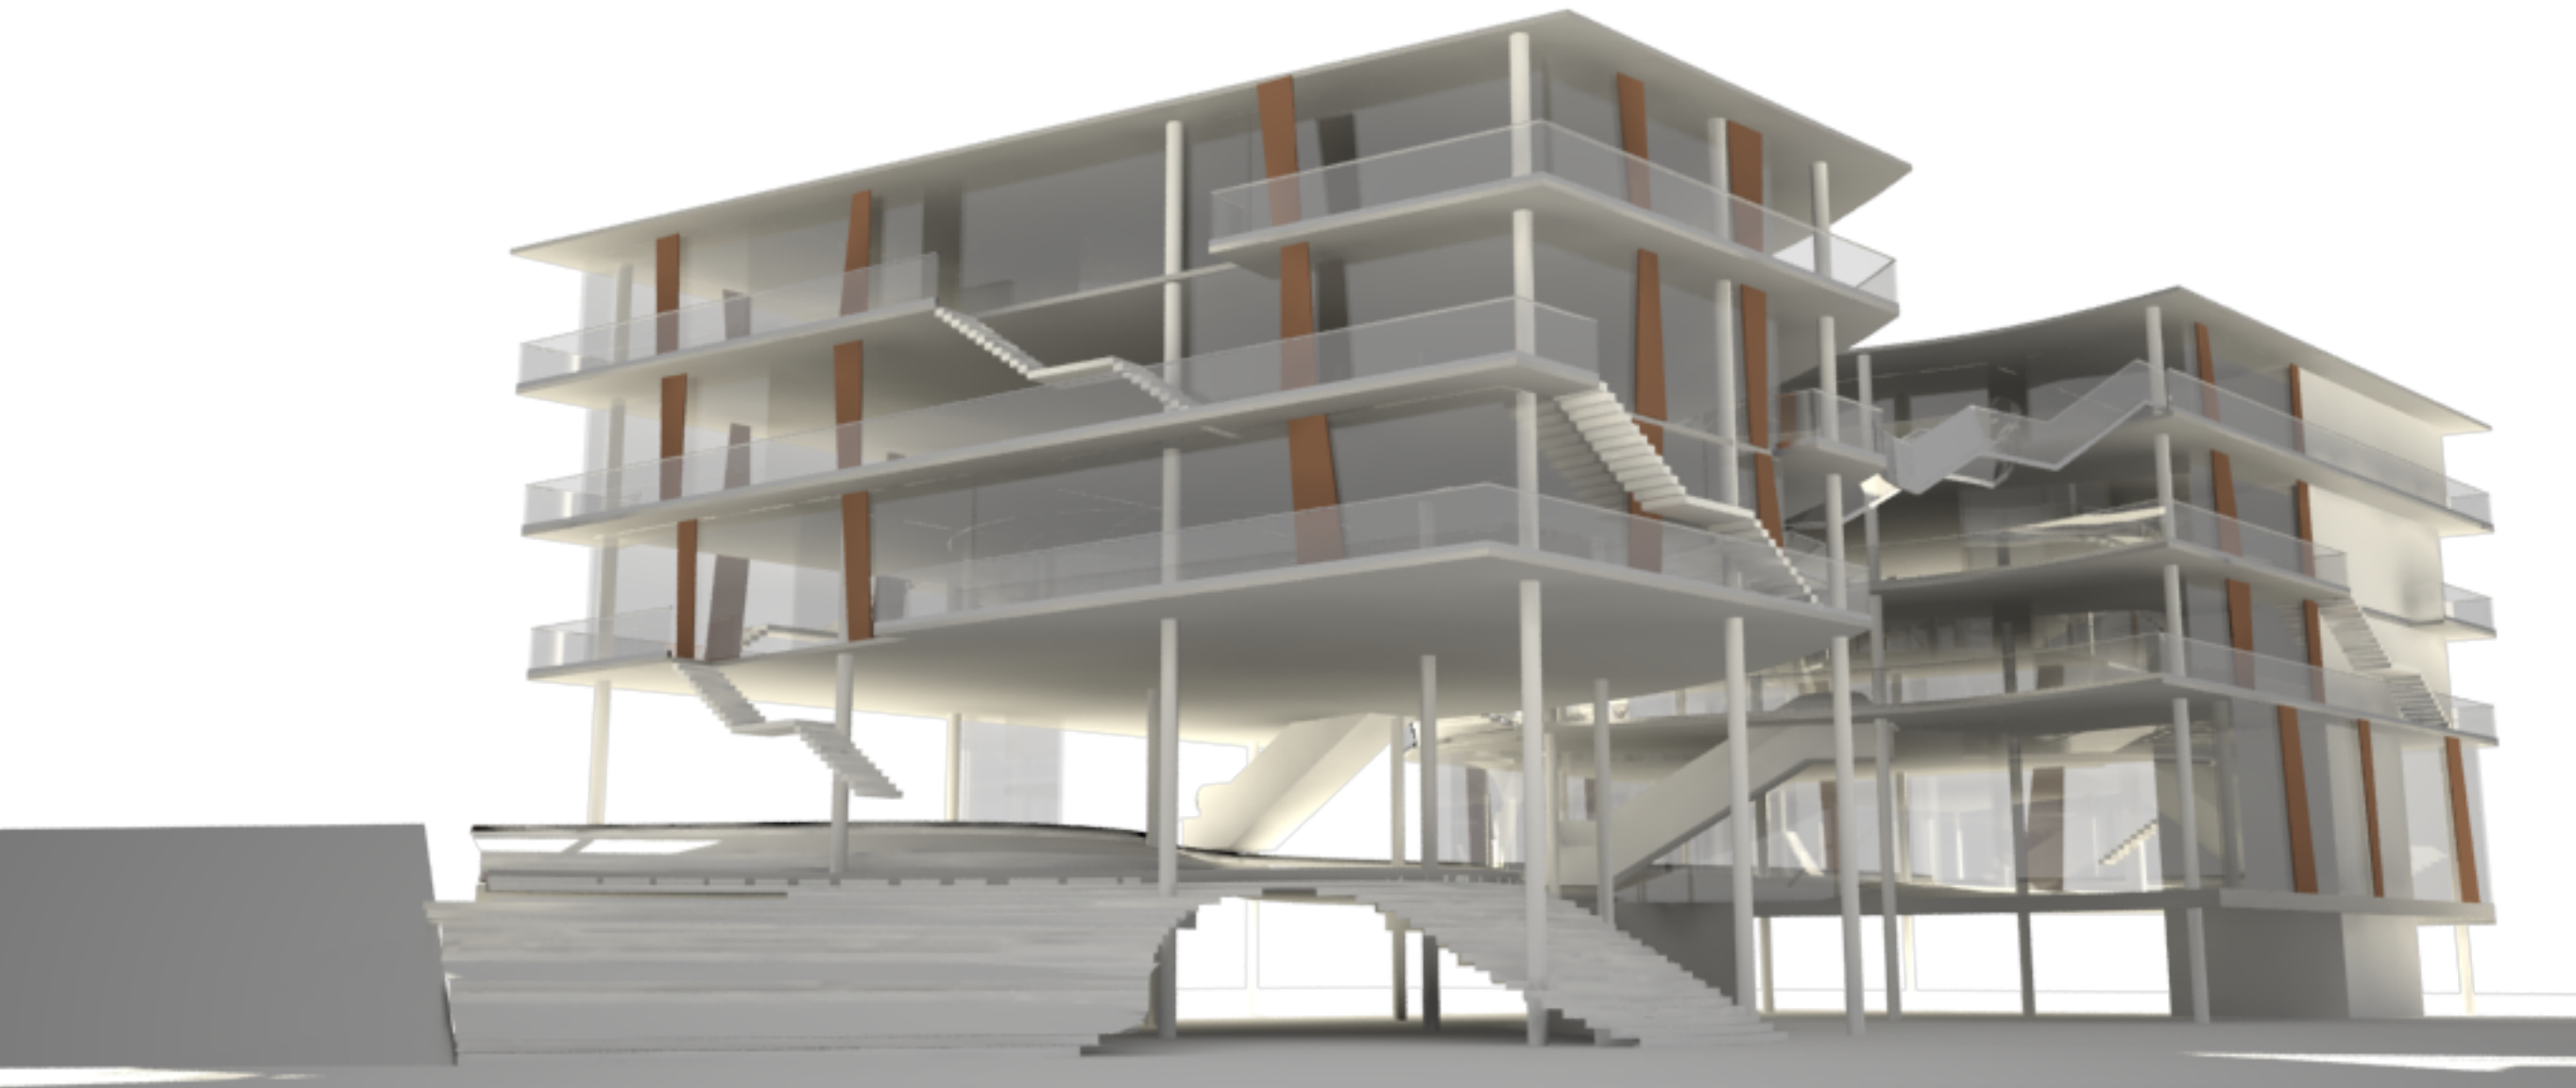
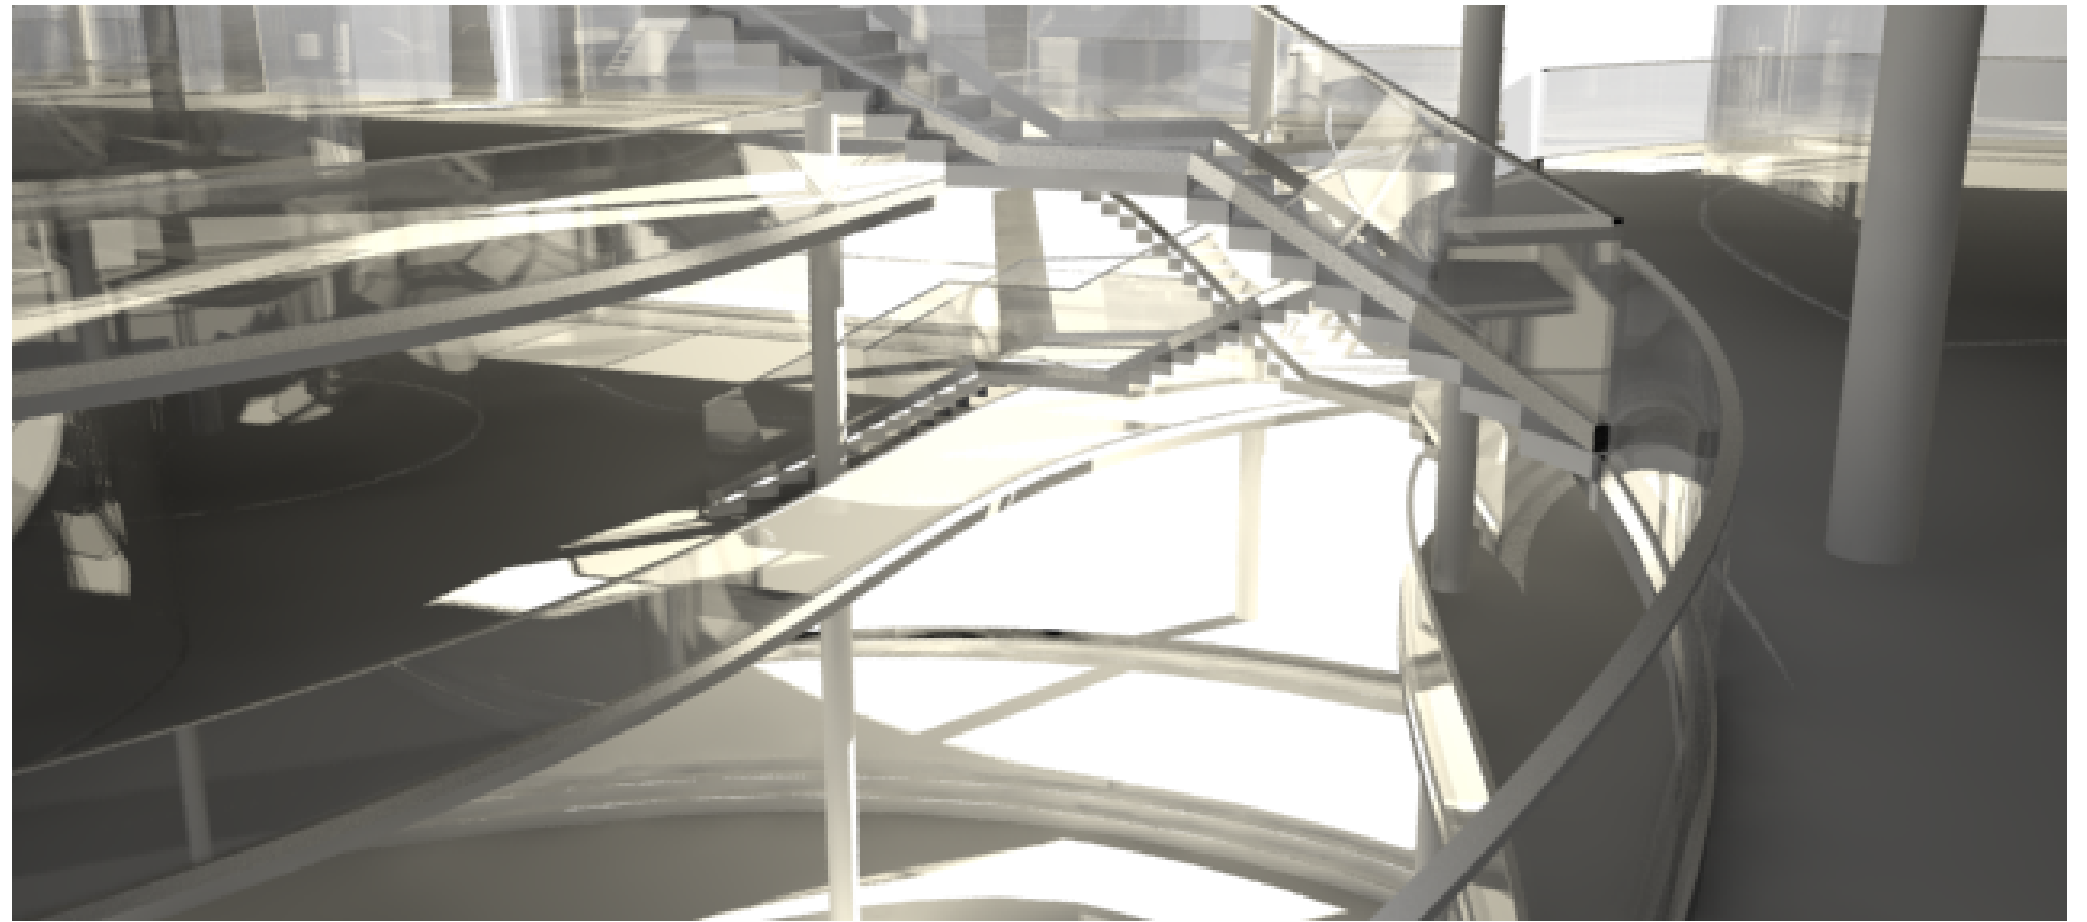





PROGRAMME ARRANGEMENT

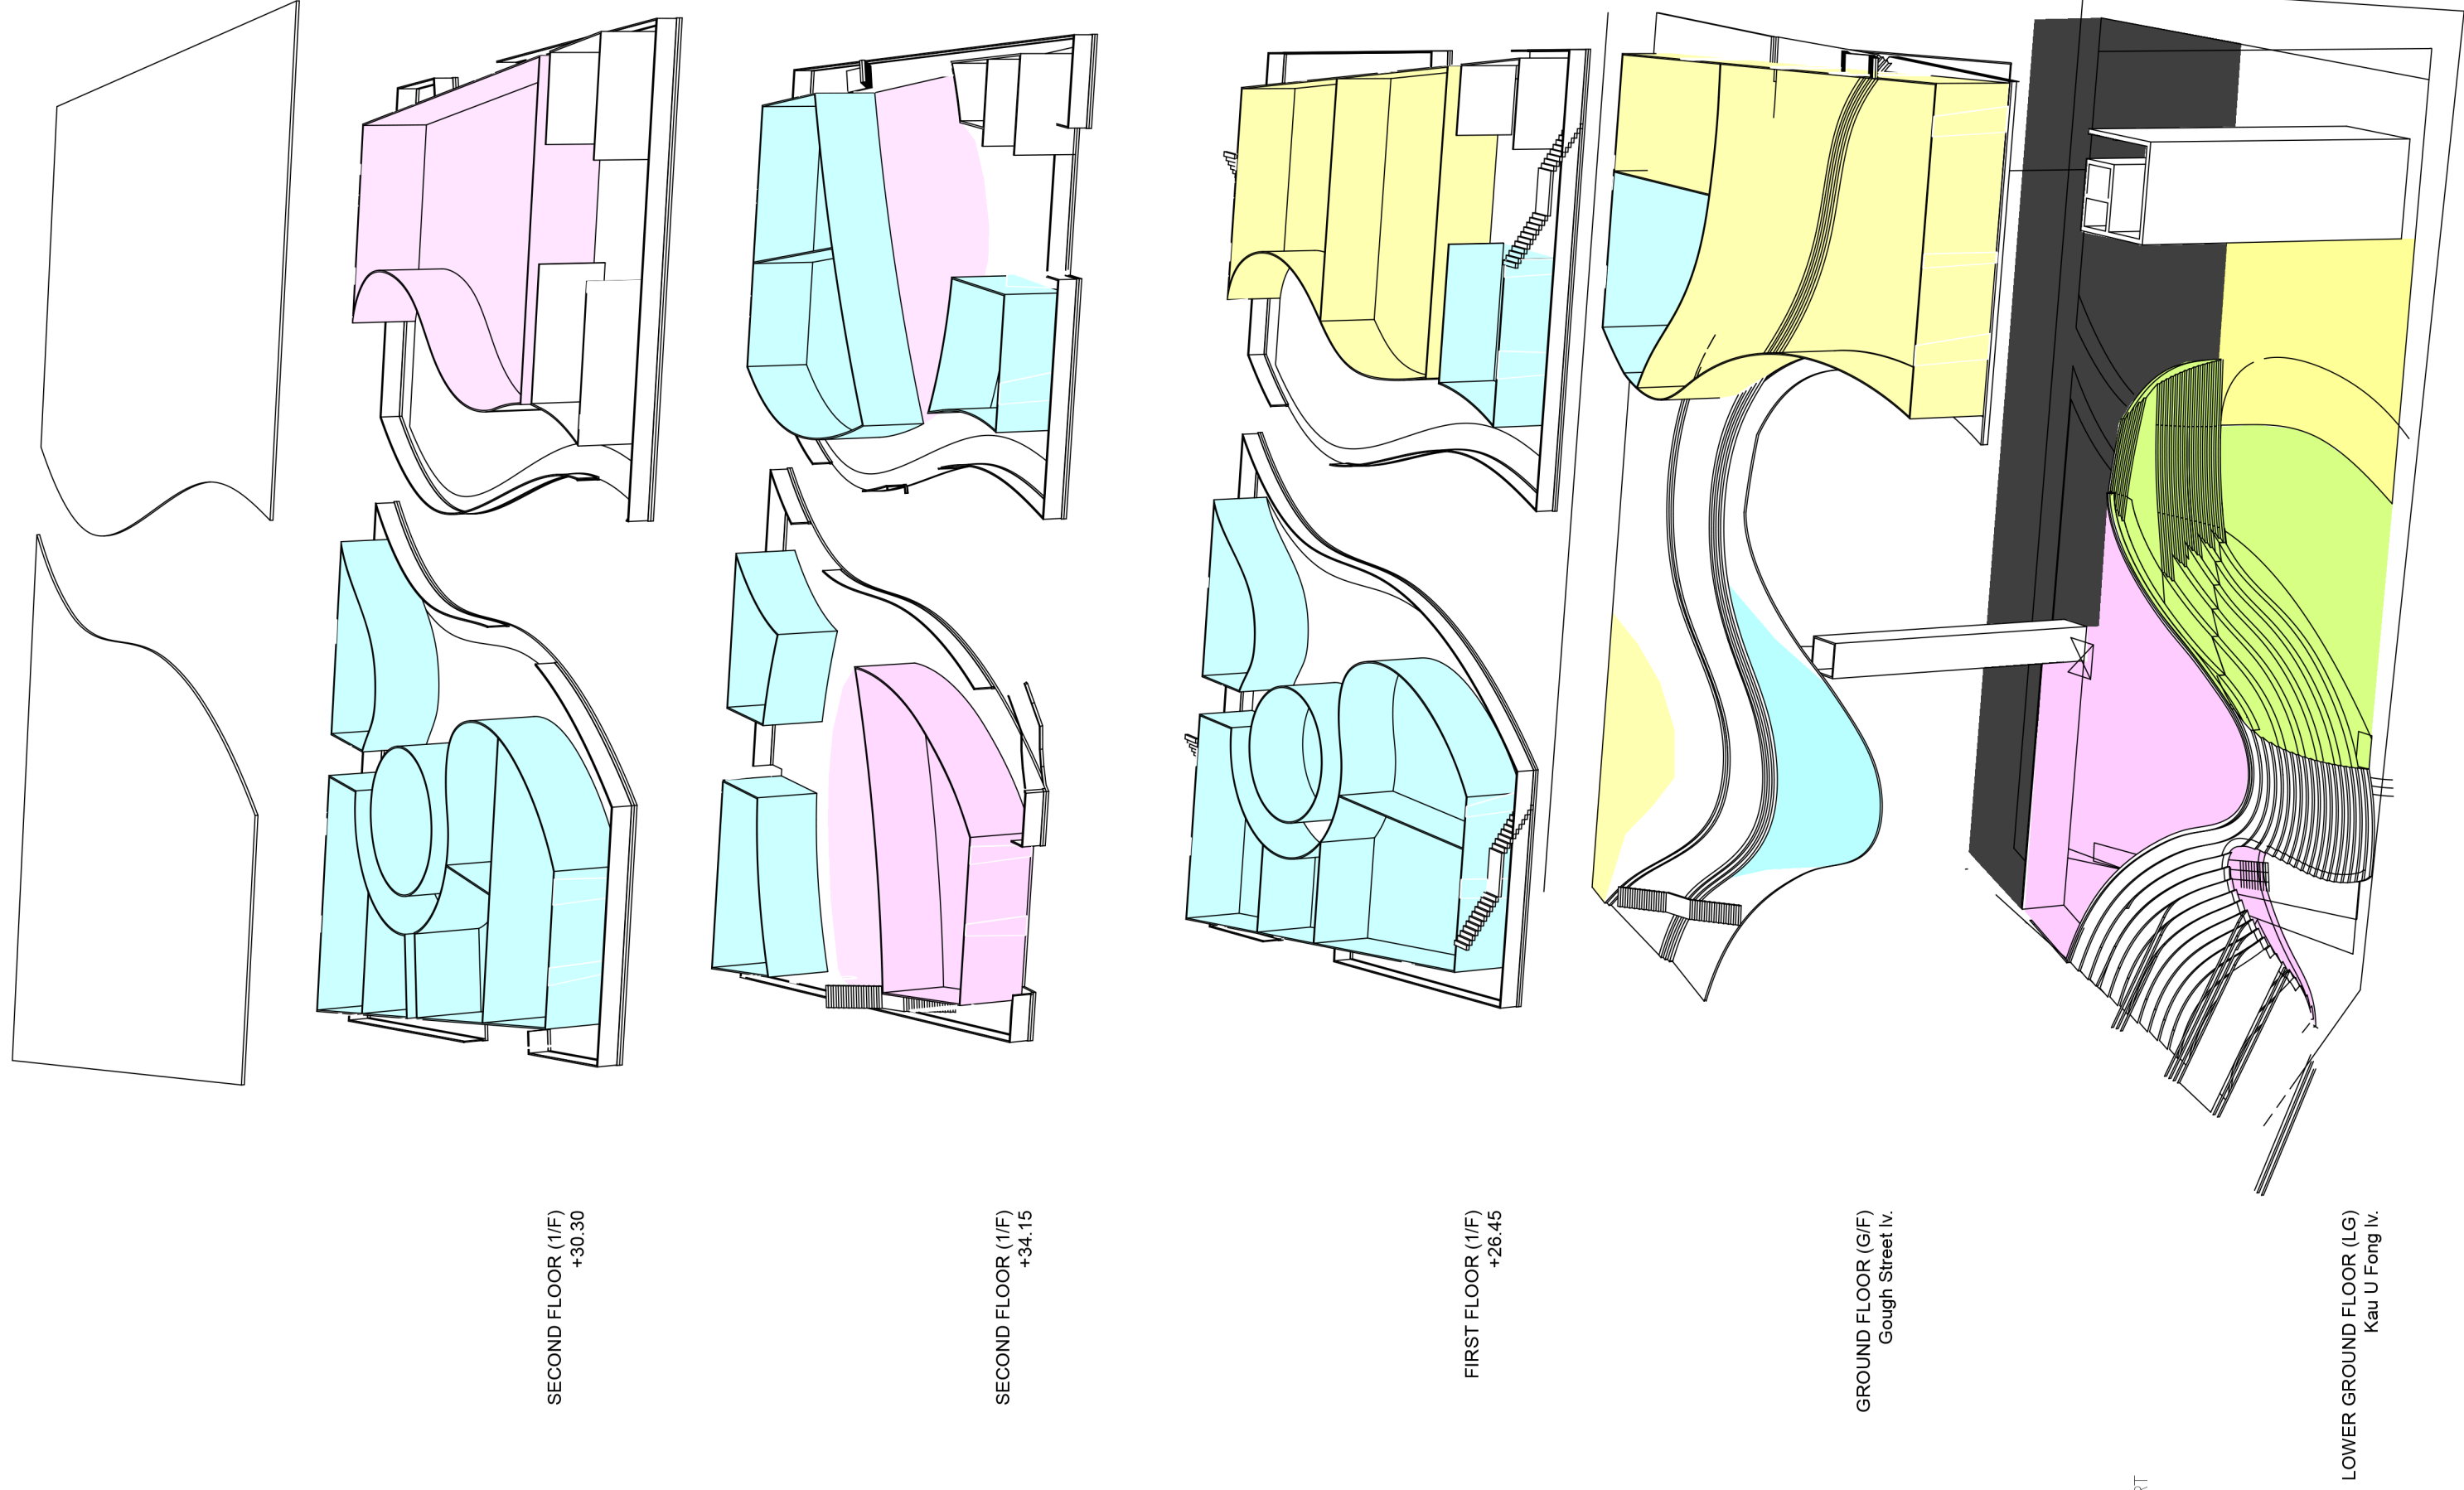
- CATERING
- OPEN SPACE
- RETAIL SHOPS
- Work Shops / ART

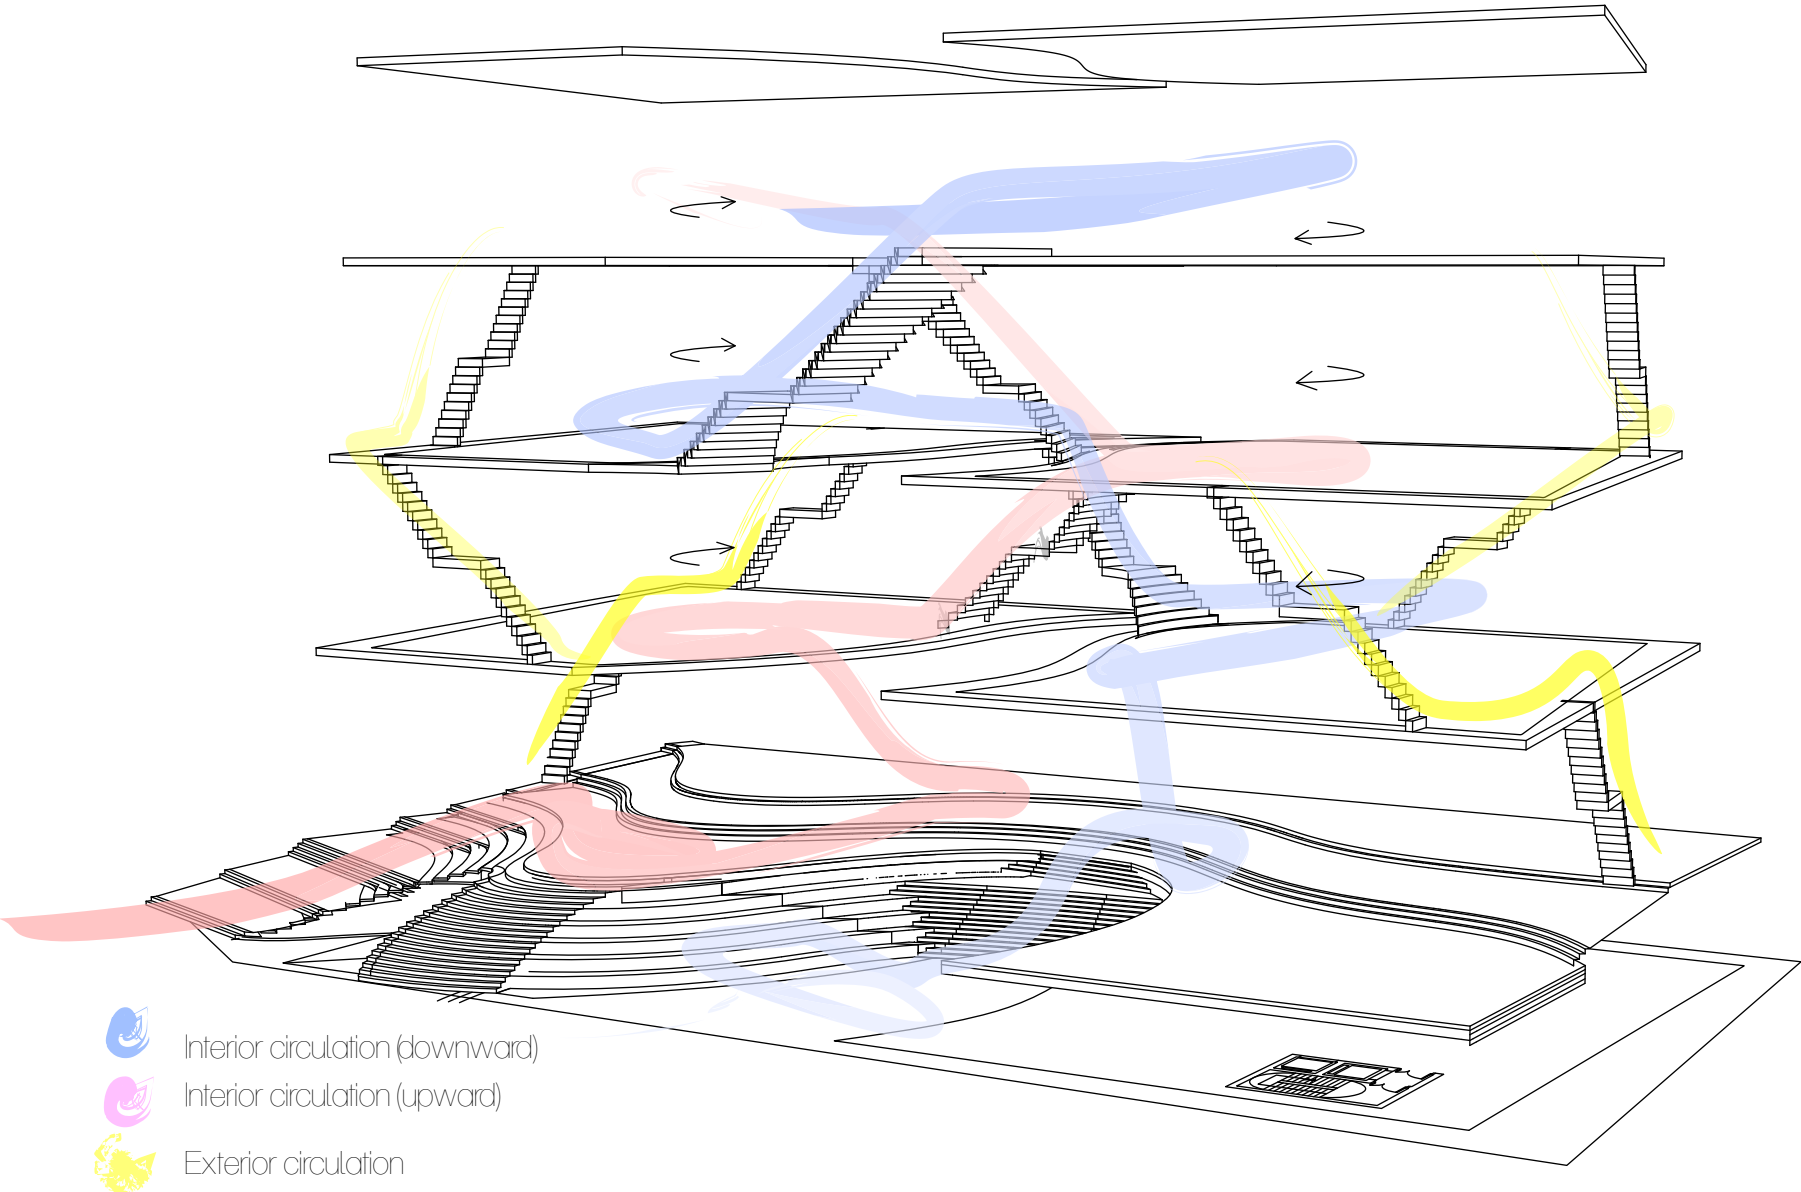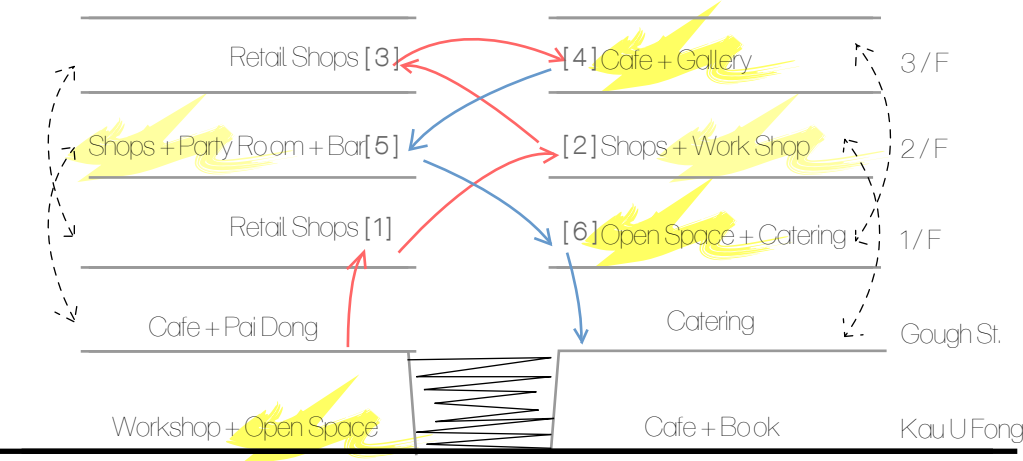

CIRCULATION




-  Interior circulation (downward)
-  Interior circulation (upward)
-  Exterior circulation

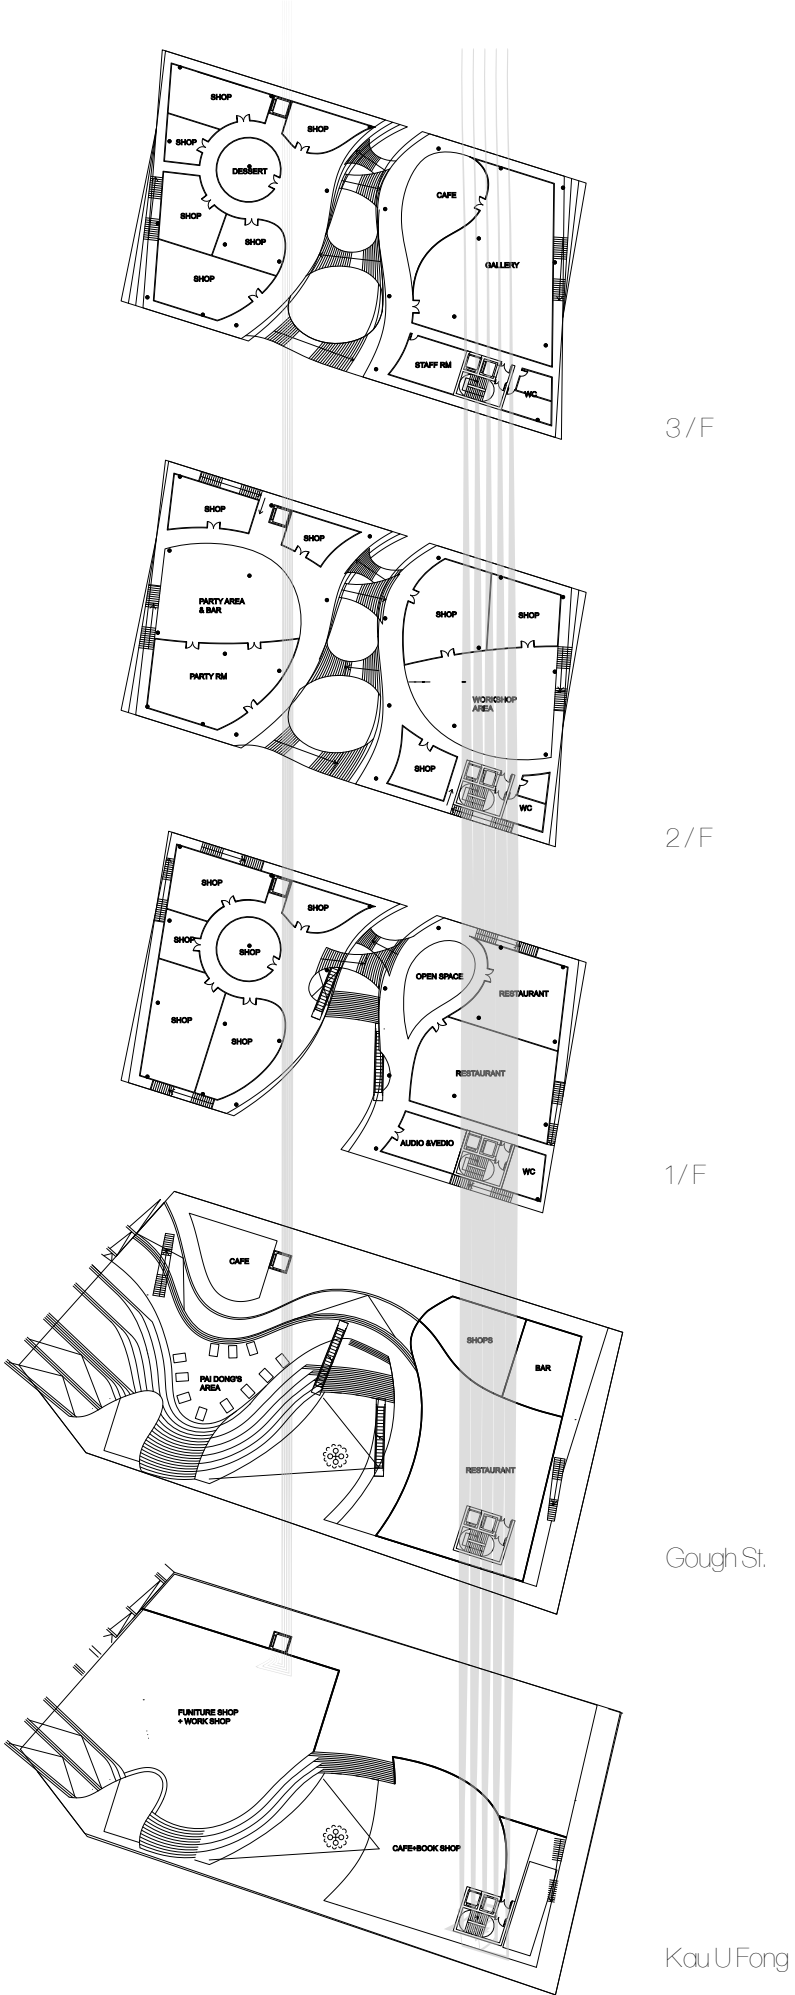

FORM

SITE PLAN

1:1500

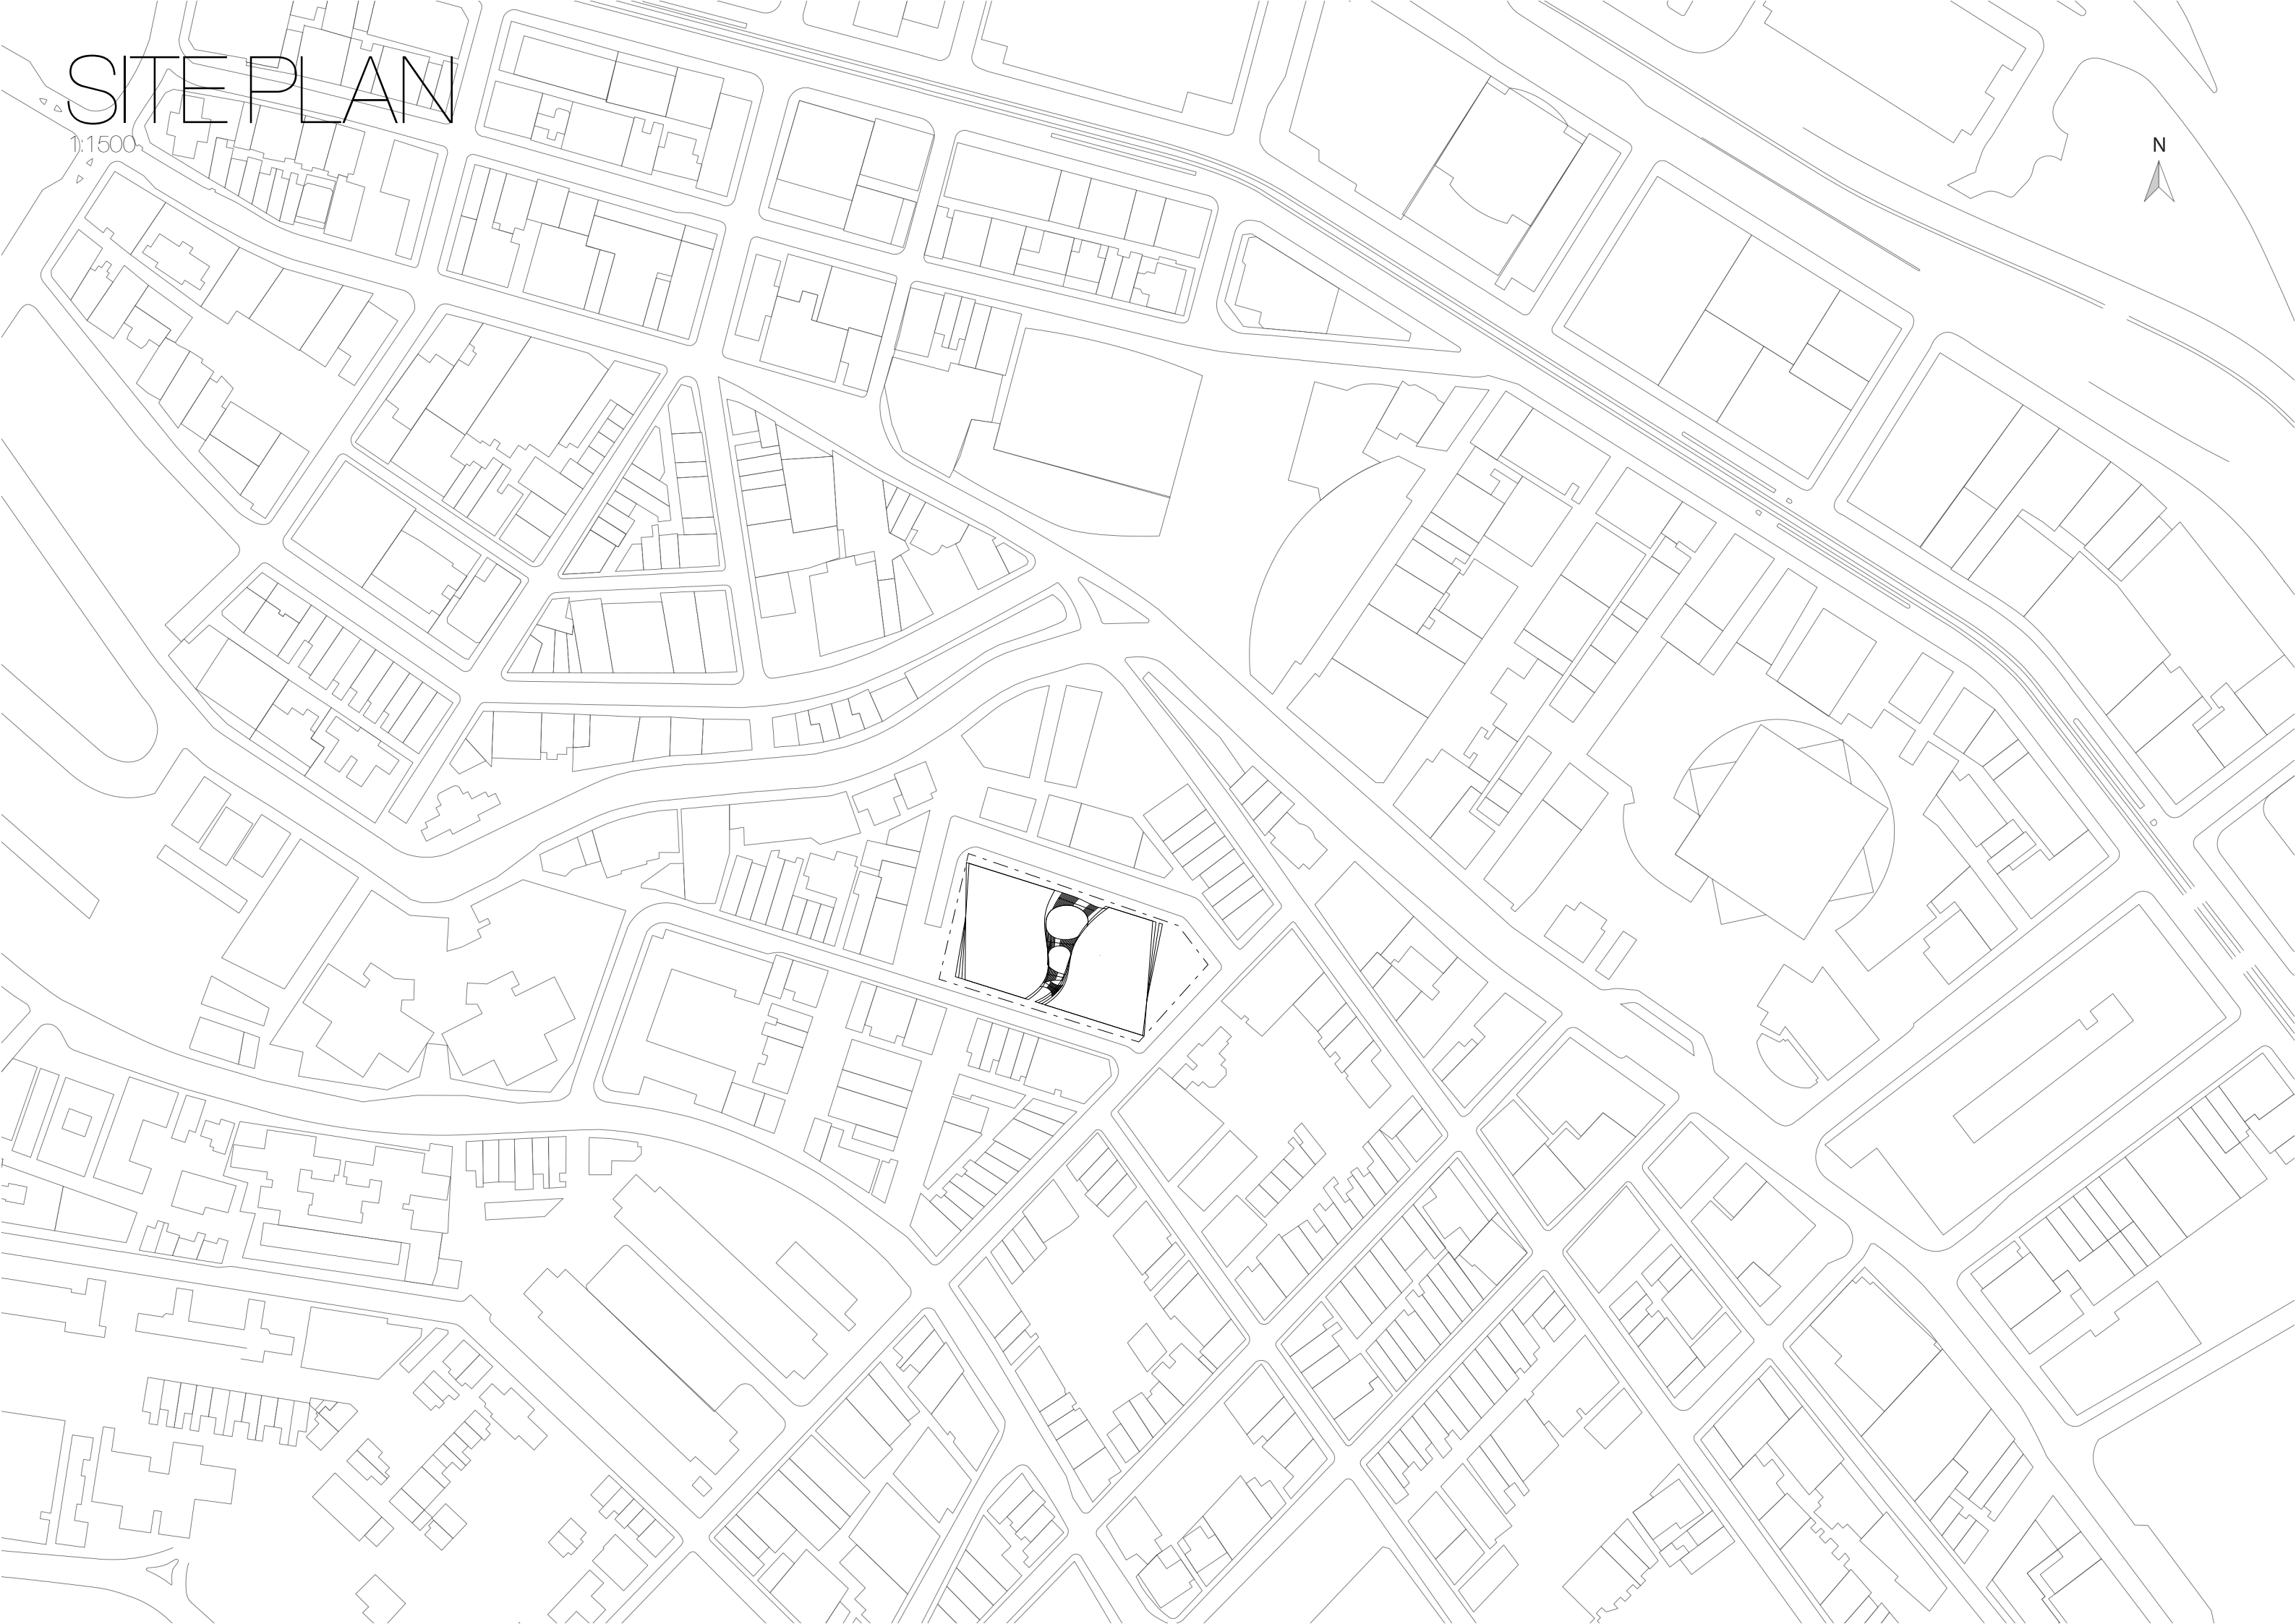

PHOTOS OF MODEL

