

Today's Hong Kong



Local Upstair Book Stores:


The rents keep increasing. The small book stalls are forced to closed down.

Local Snacks Hawkers:


The old public housing estates are demolished. They lost their “home”.



From Multi to Mono

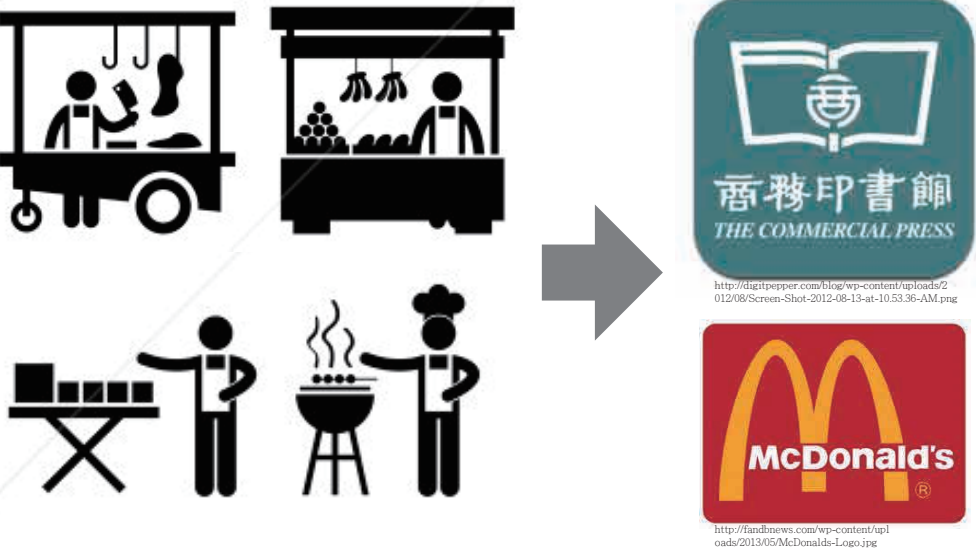

Multi-element Variation . Mixture . Integration

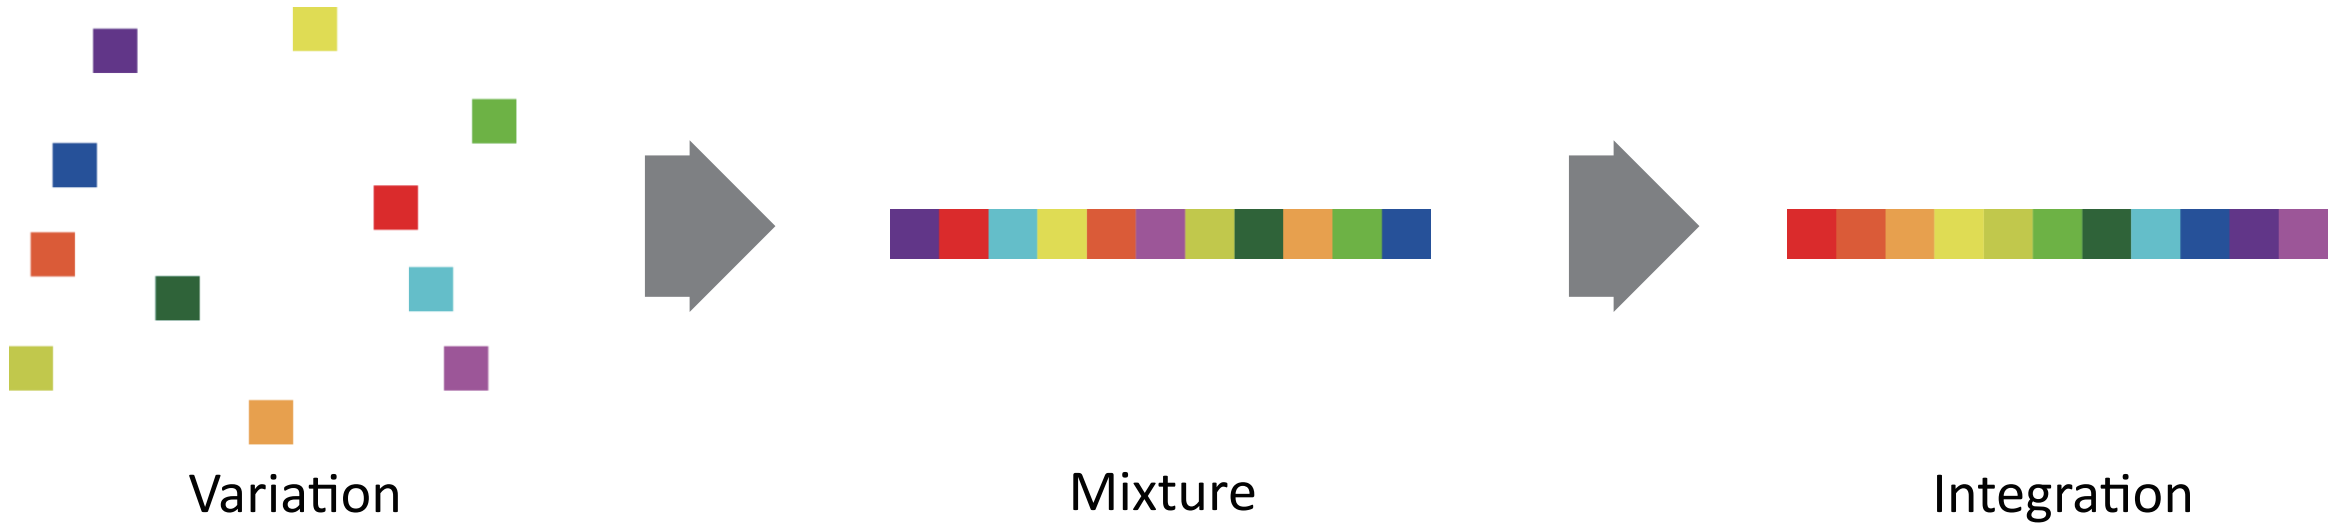

Site

“Mixing” of surrounding

Residential + Commercial



Regular + Irregular



Old + New




Local hawkers



Circulation Study


Tradition shopping mall

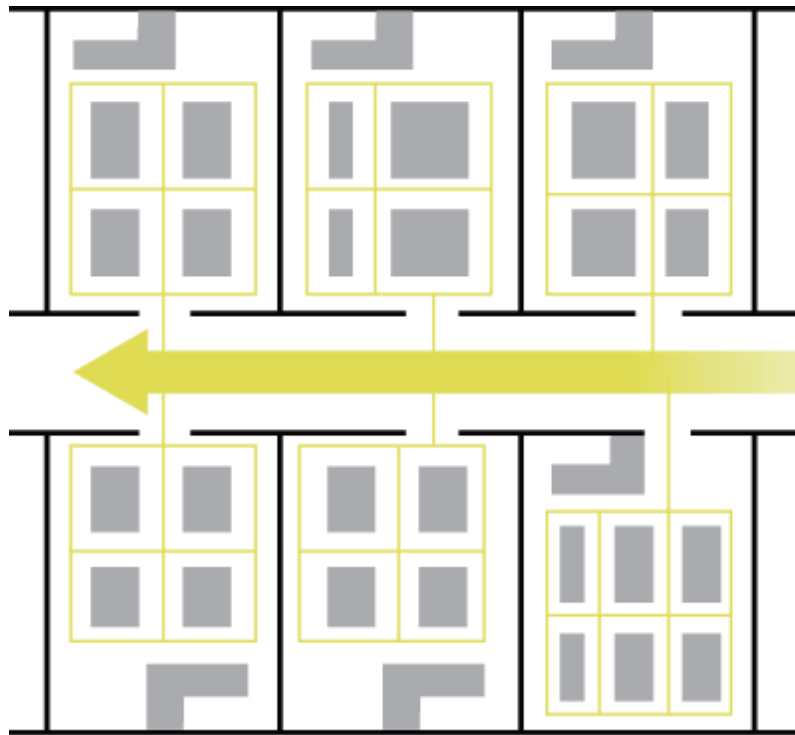

Example



Counter shop style

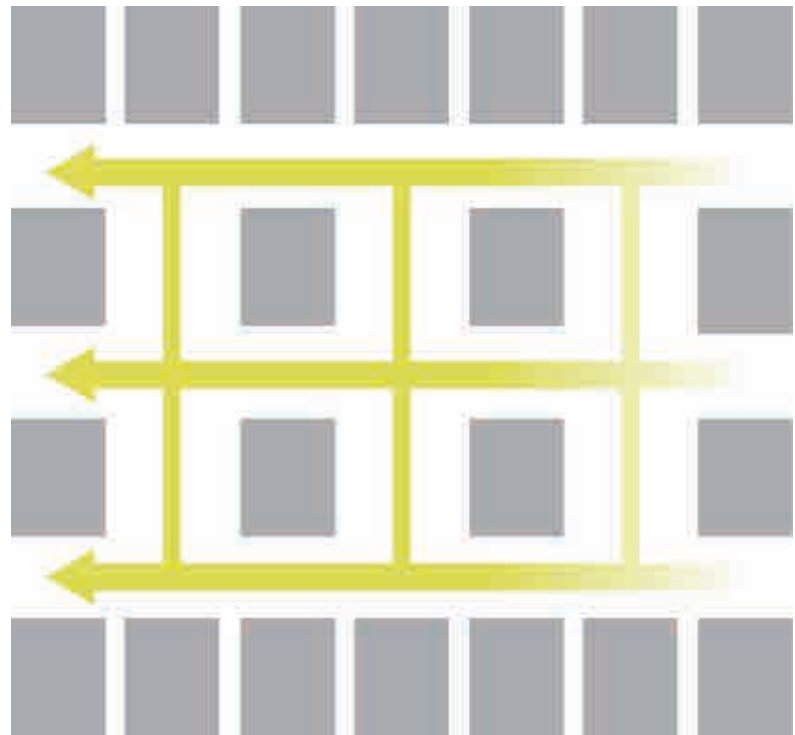


Example




Pedestrian Street

Public leisure space


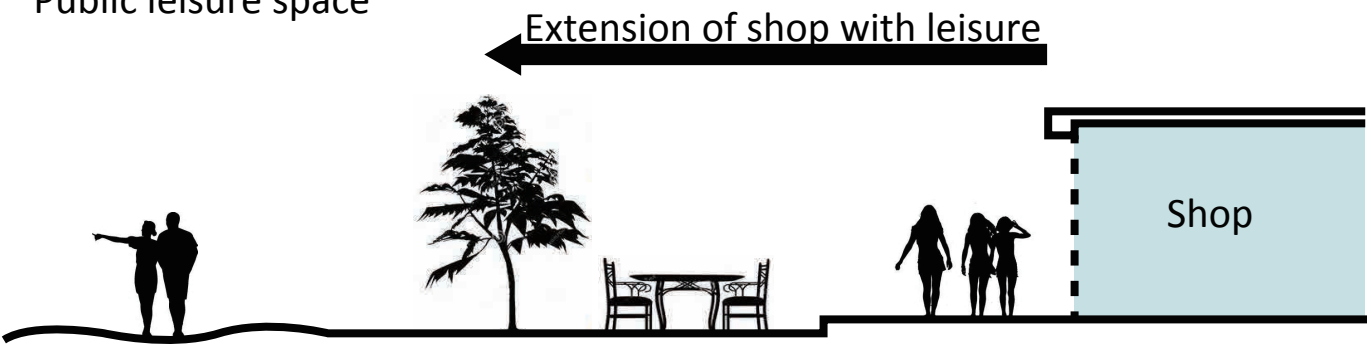


Pedestrian Street in Mall

Mall Circulation



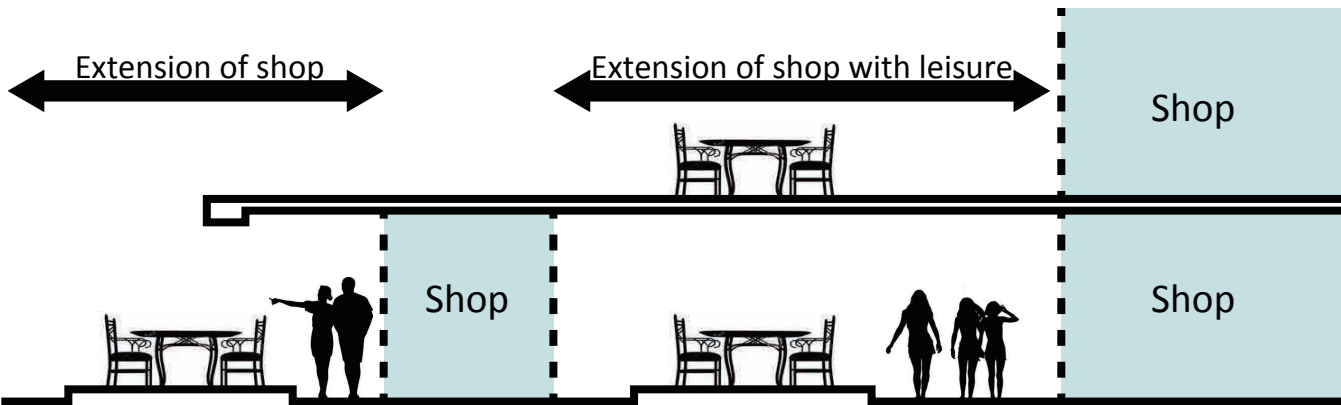


Space and Form Development


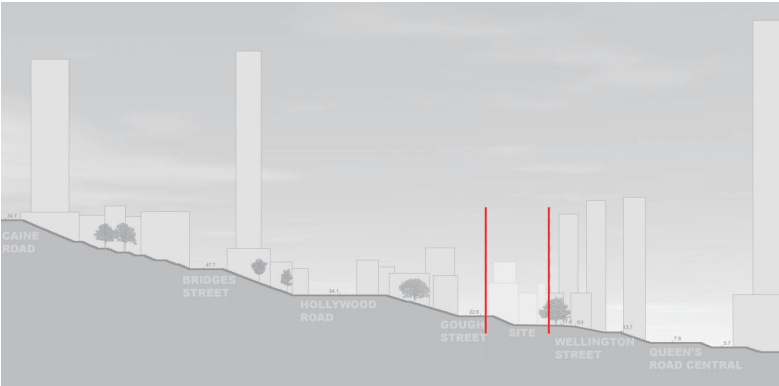
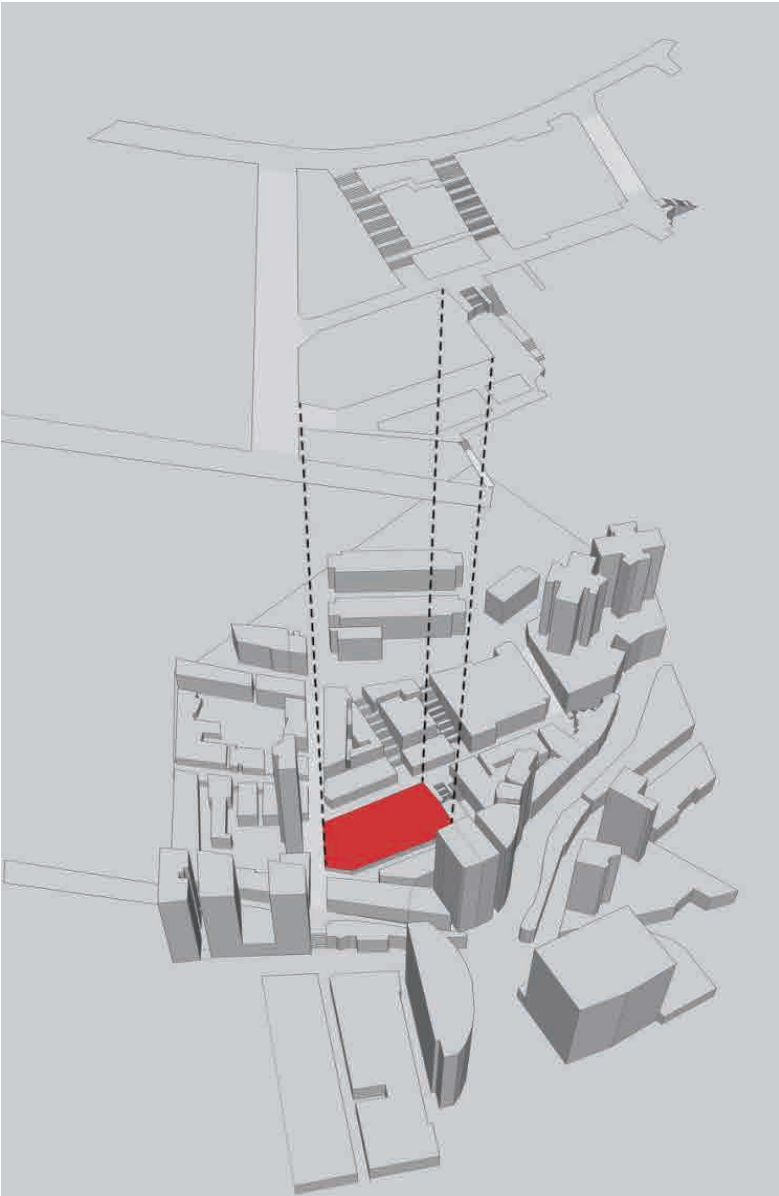


Stepping Site

Form Development

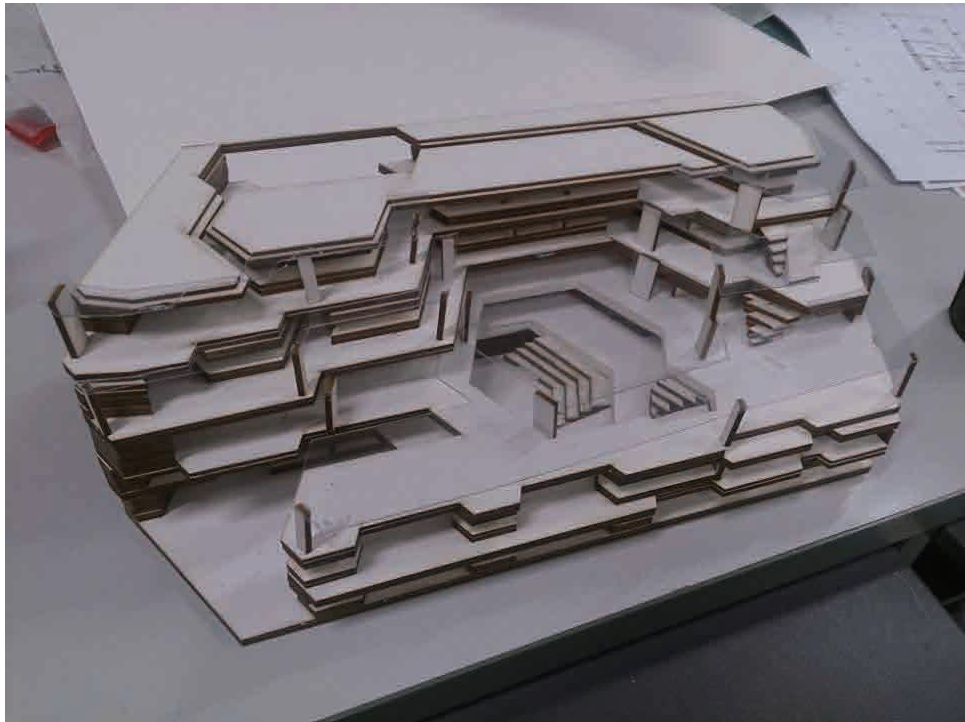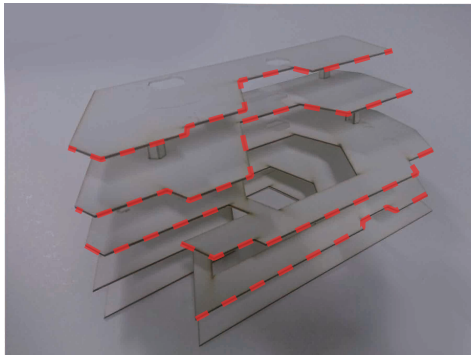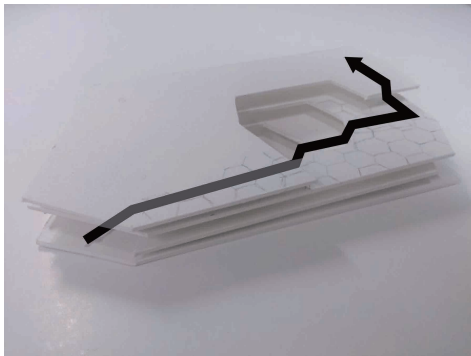


Site Geometry and Grid Development

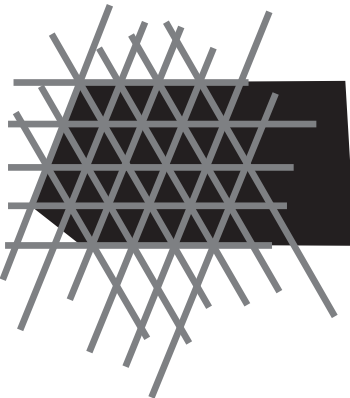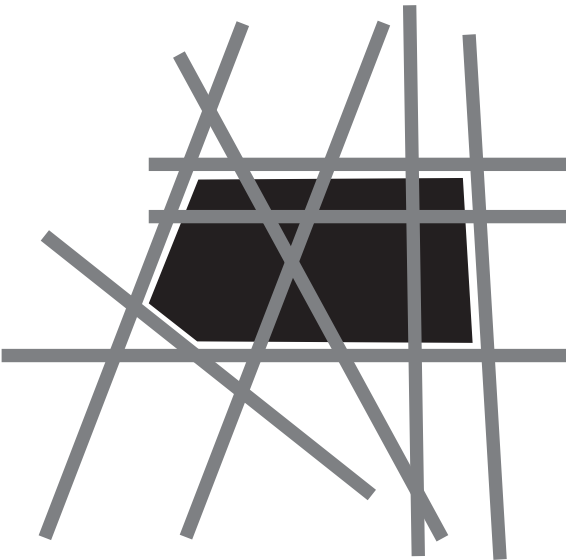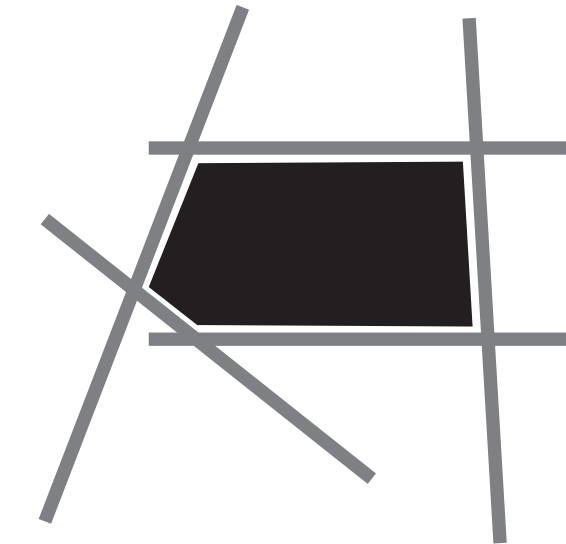

Site plan 1:500

Chan Wing Chun 53089292 Luyi group

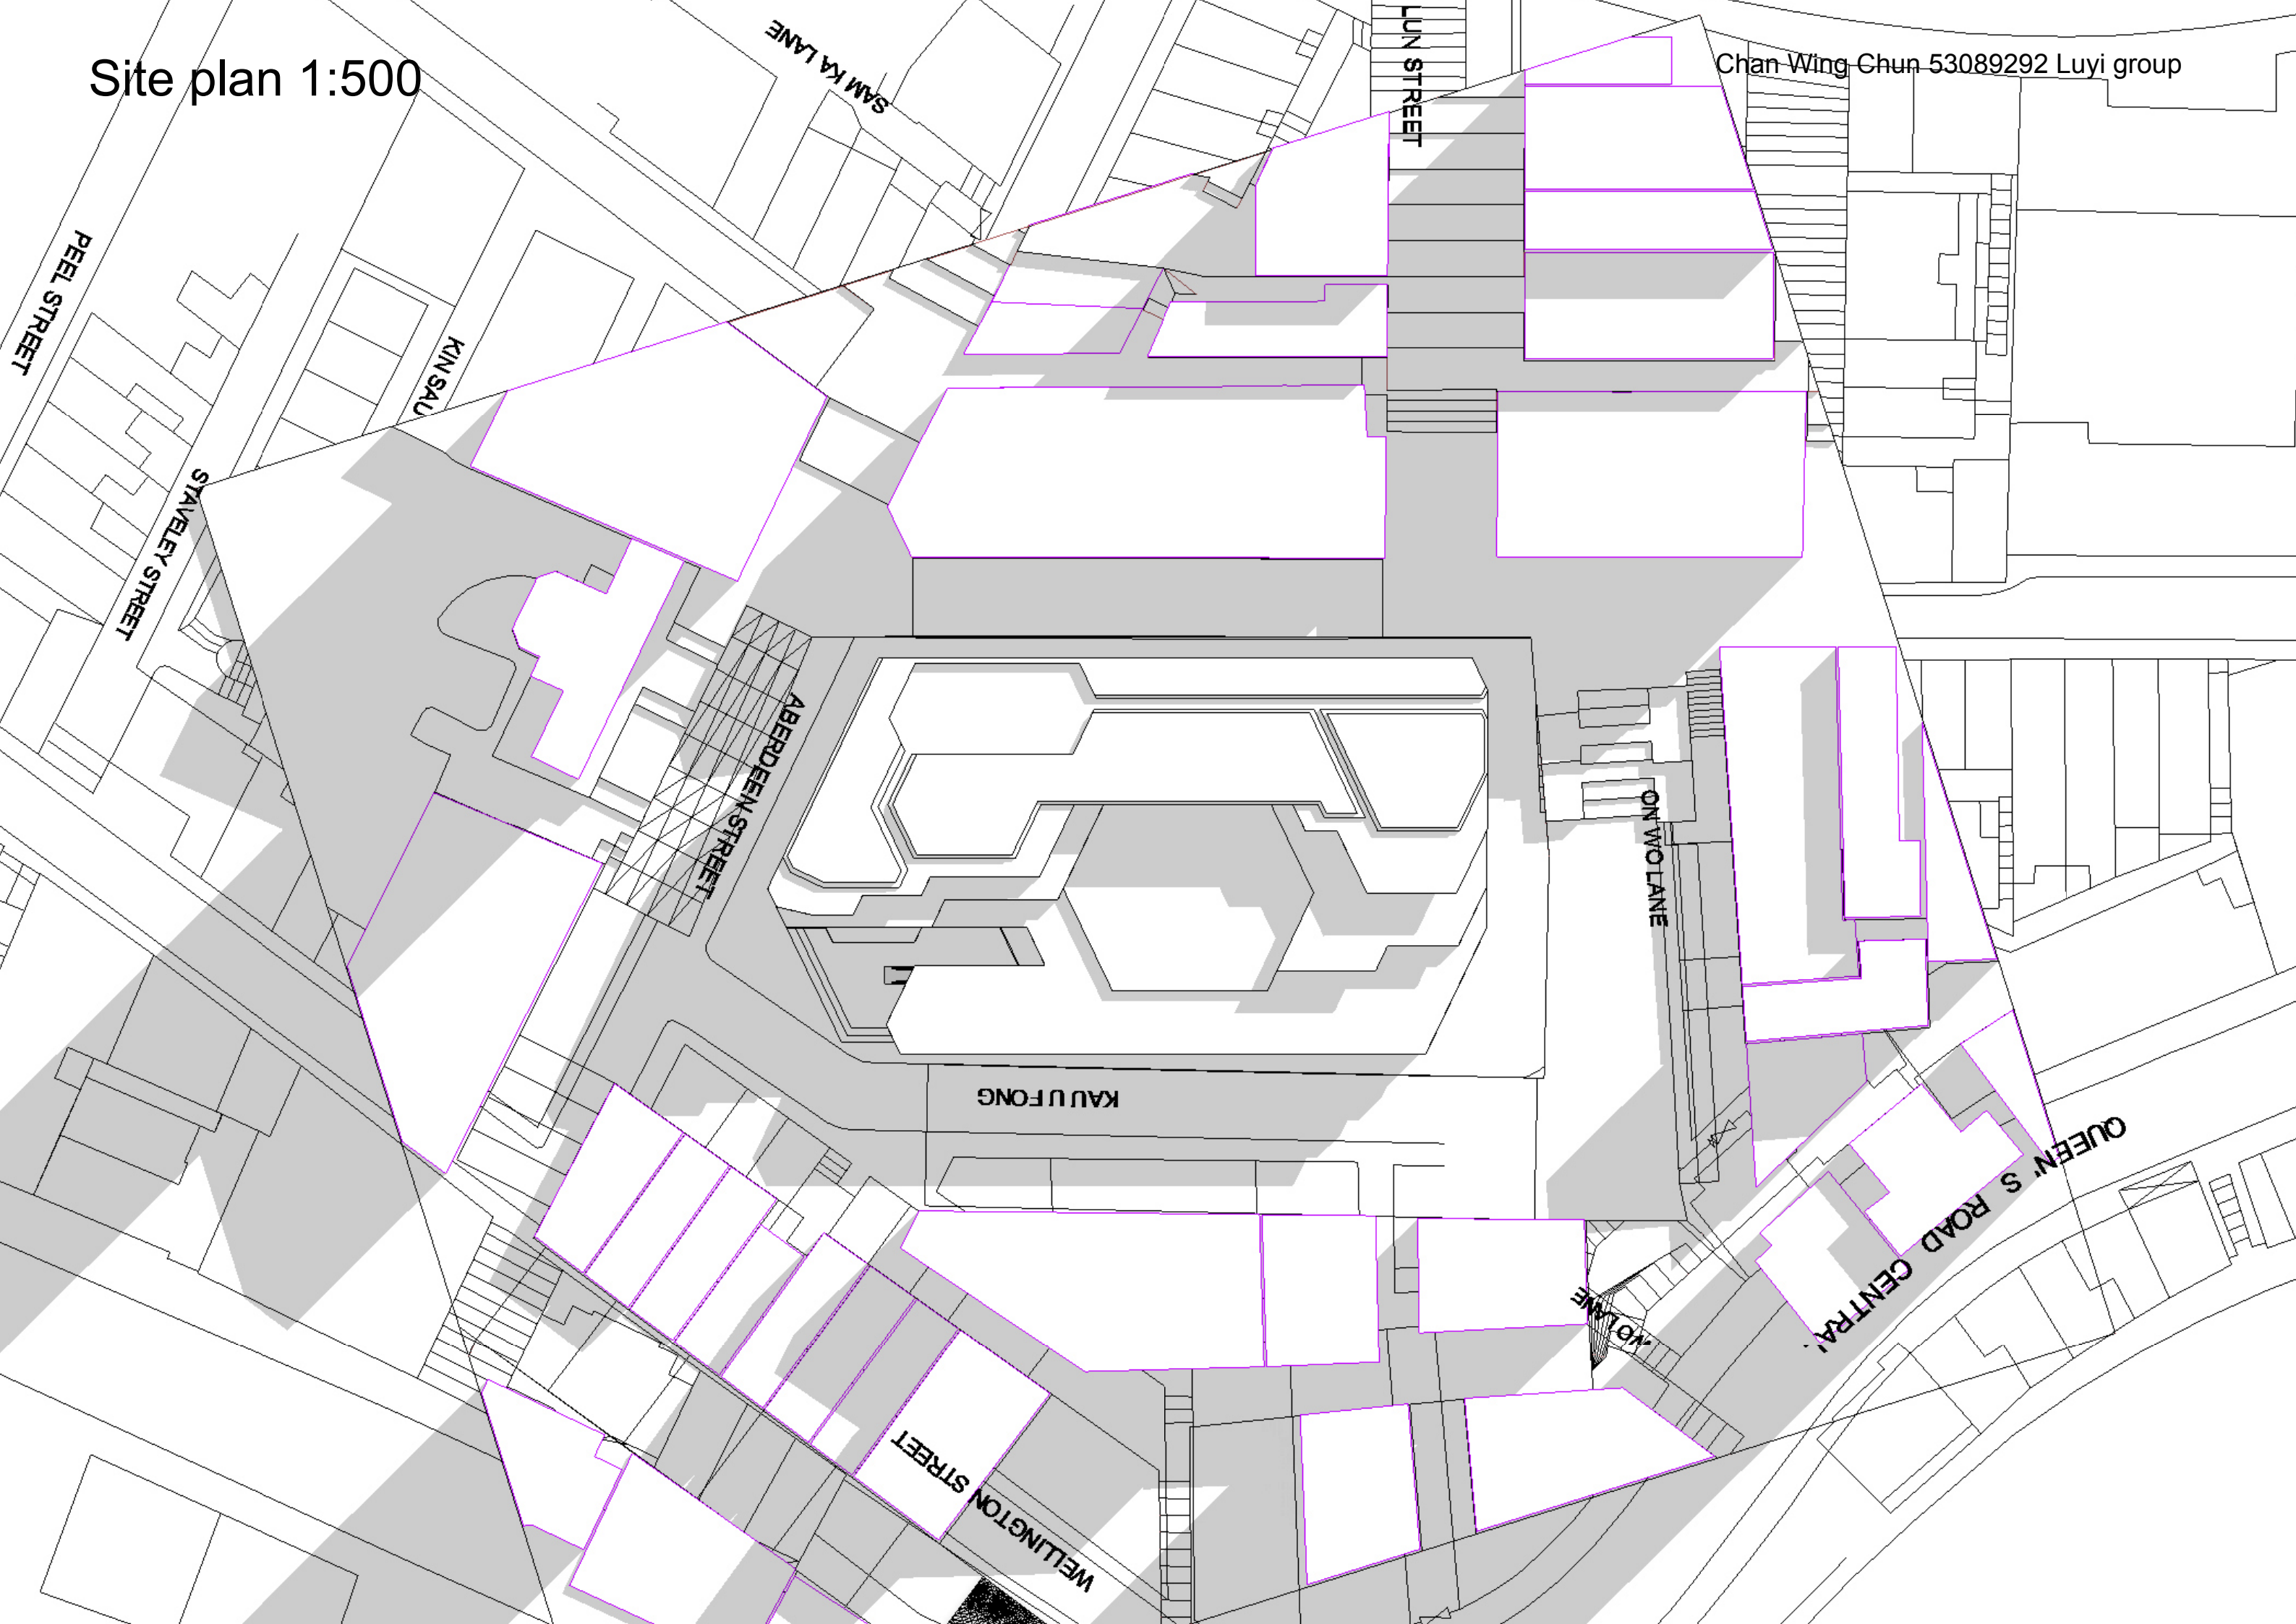

Ground Floor 1:200
Catering

Chan Wing Chun 53089292 Luyi group


ABERDEEN STREET

toilet

toilet


Cafe

KAU U FONG

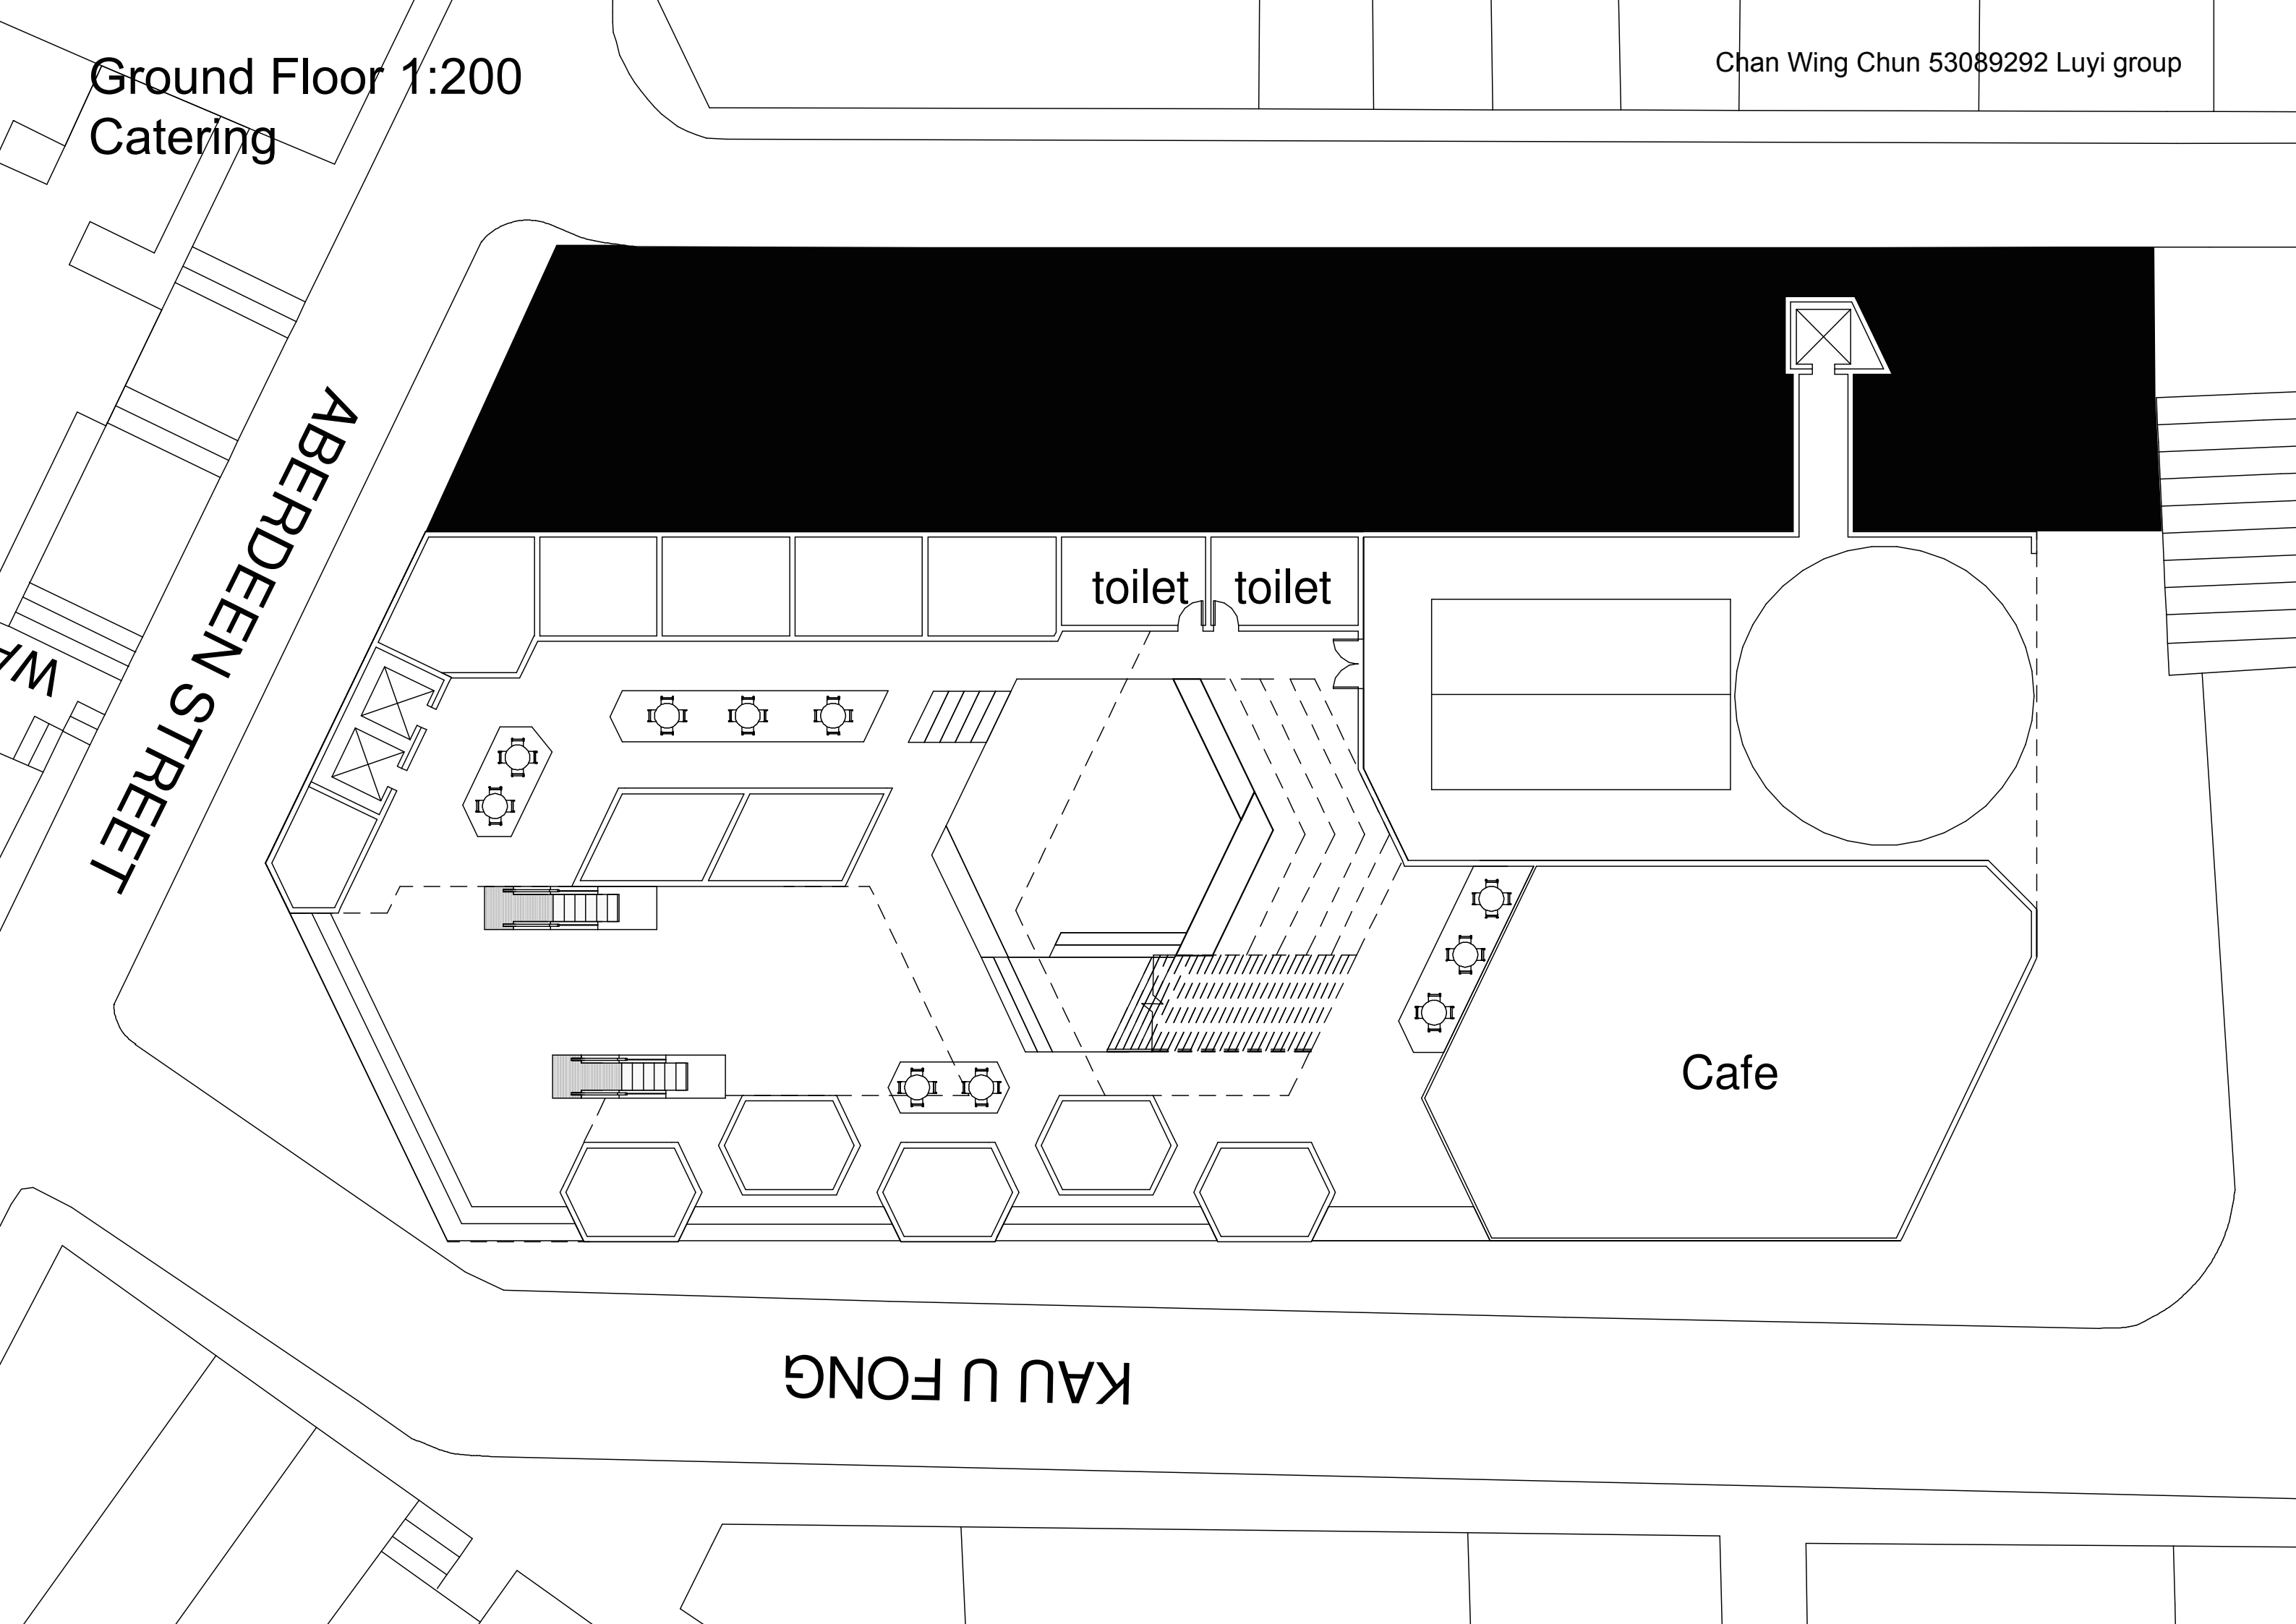


Upper Ground Floor 1:200
Catering


Chan Wing Chun 53089292 Luyi group

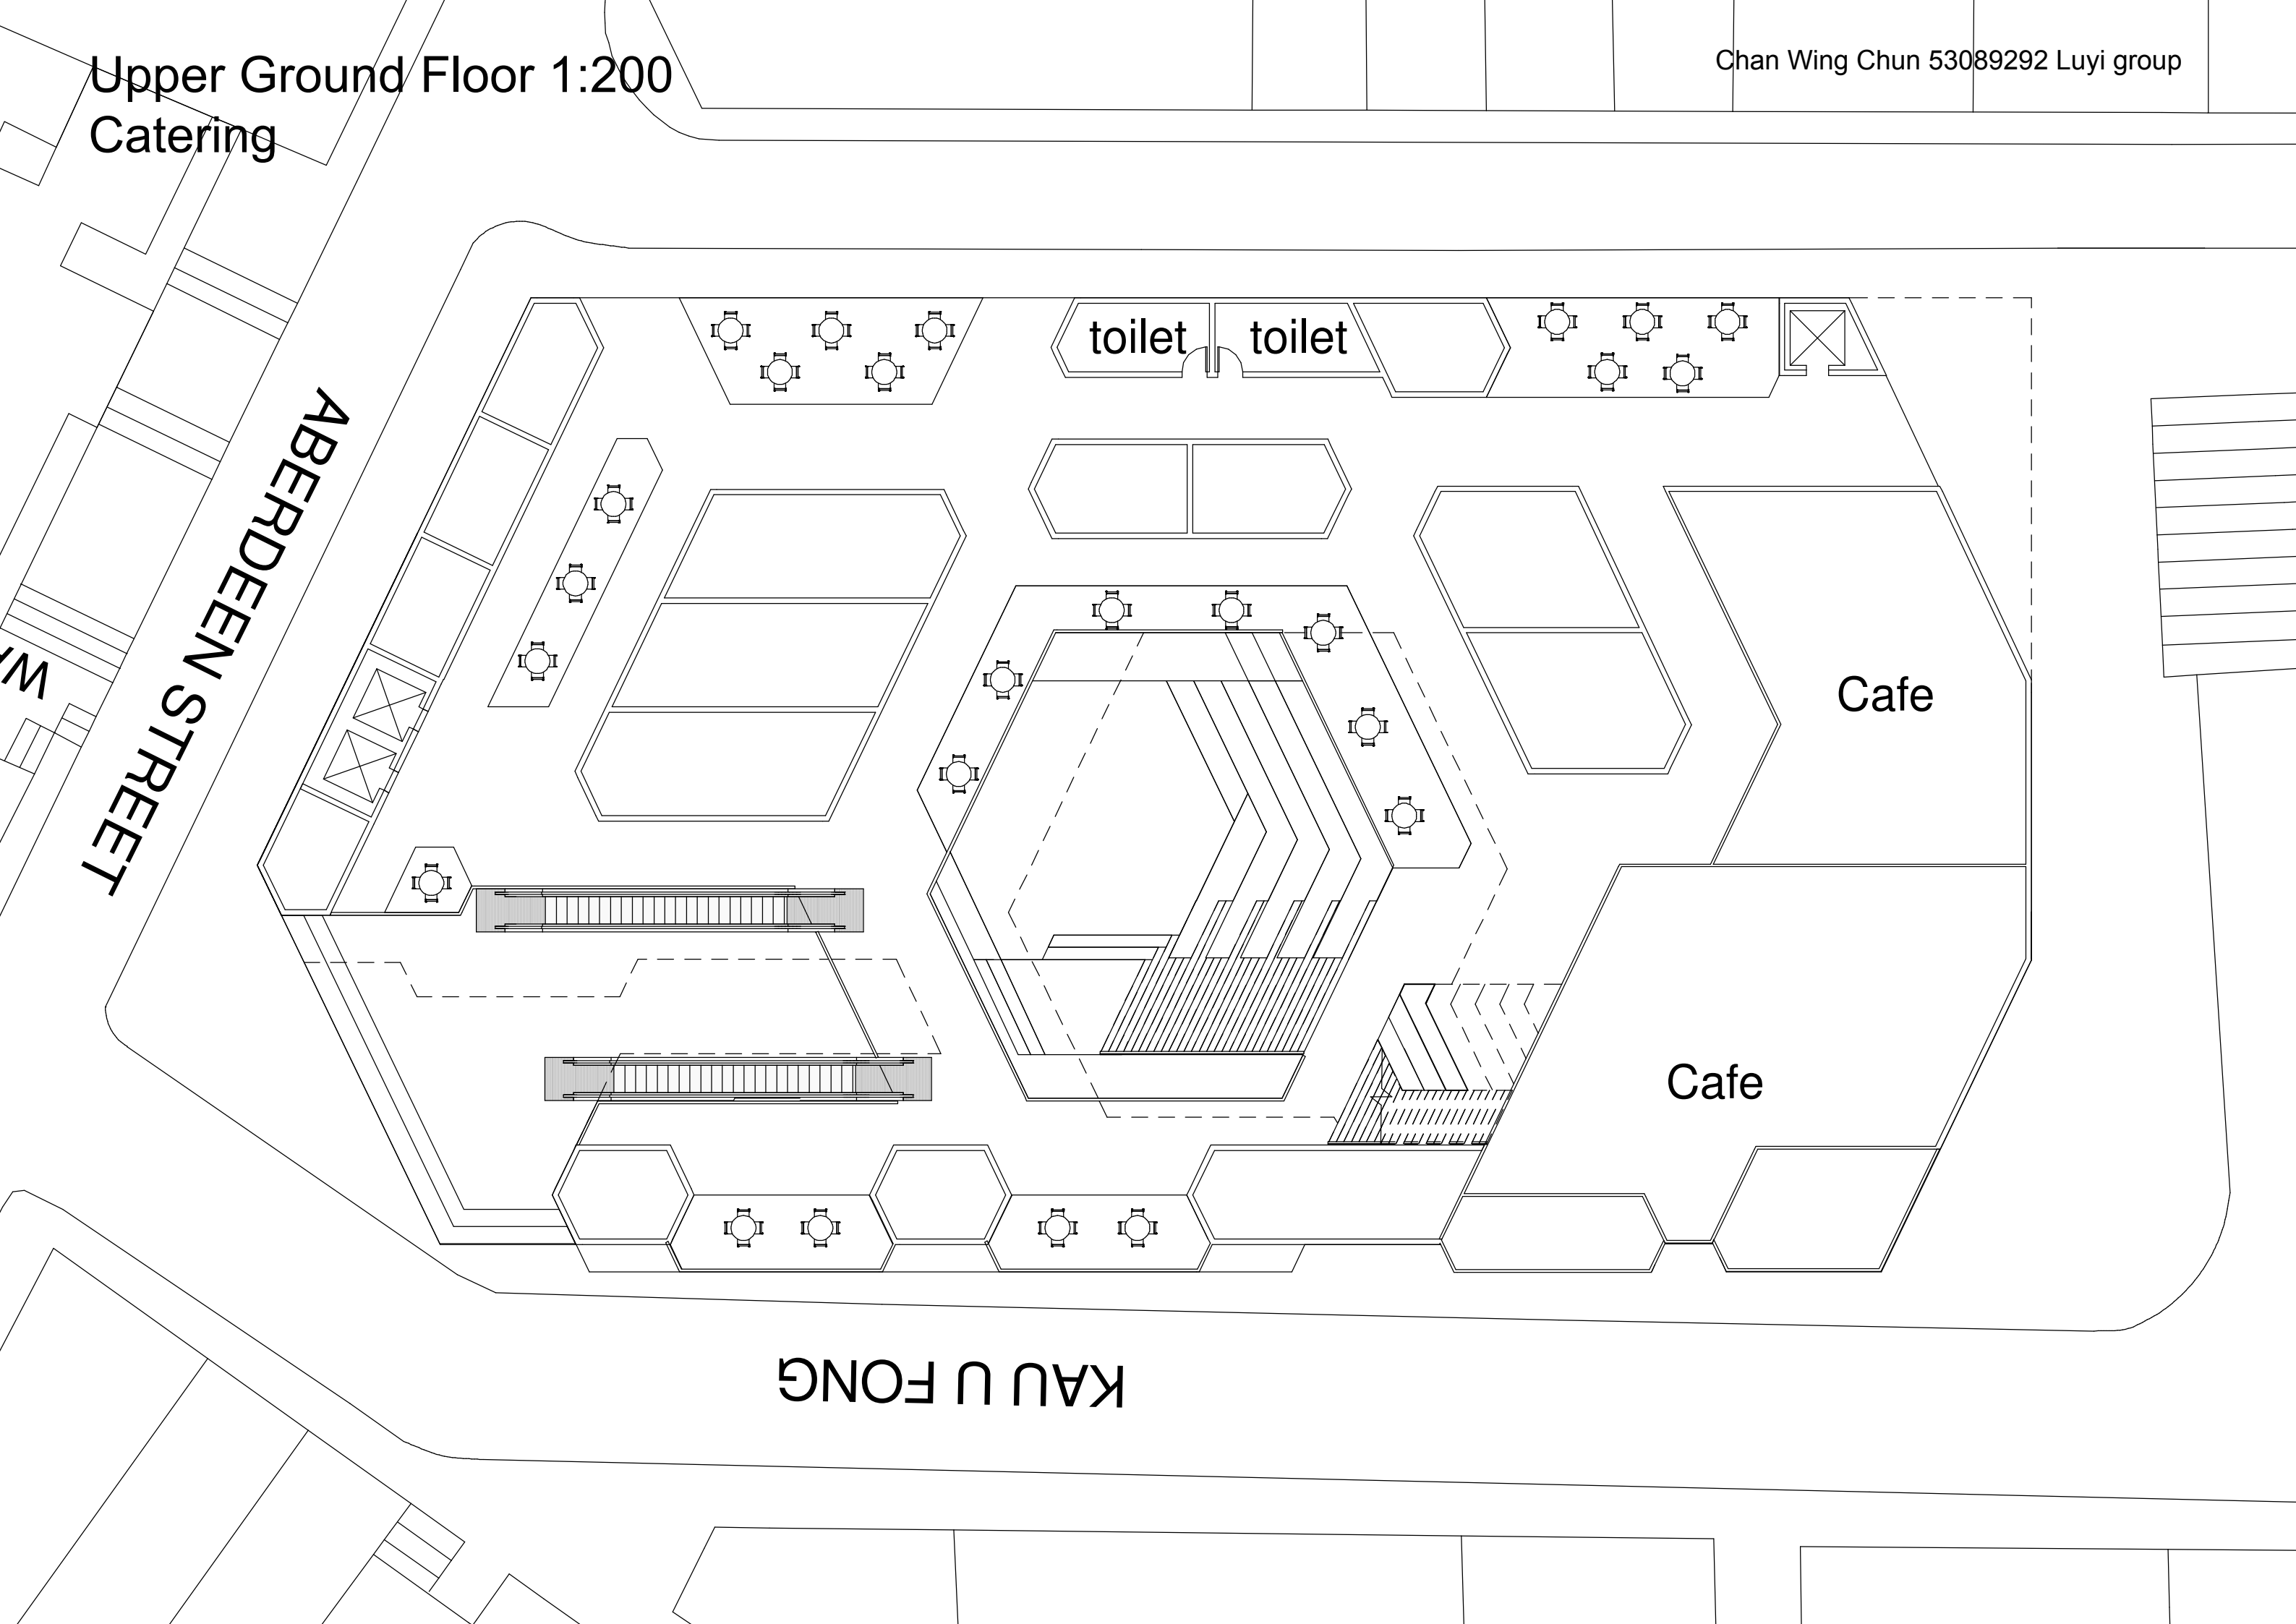

First Floor 1:200
Boutques

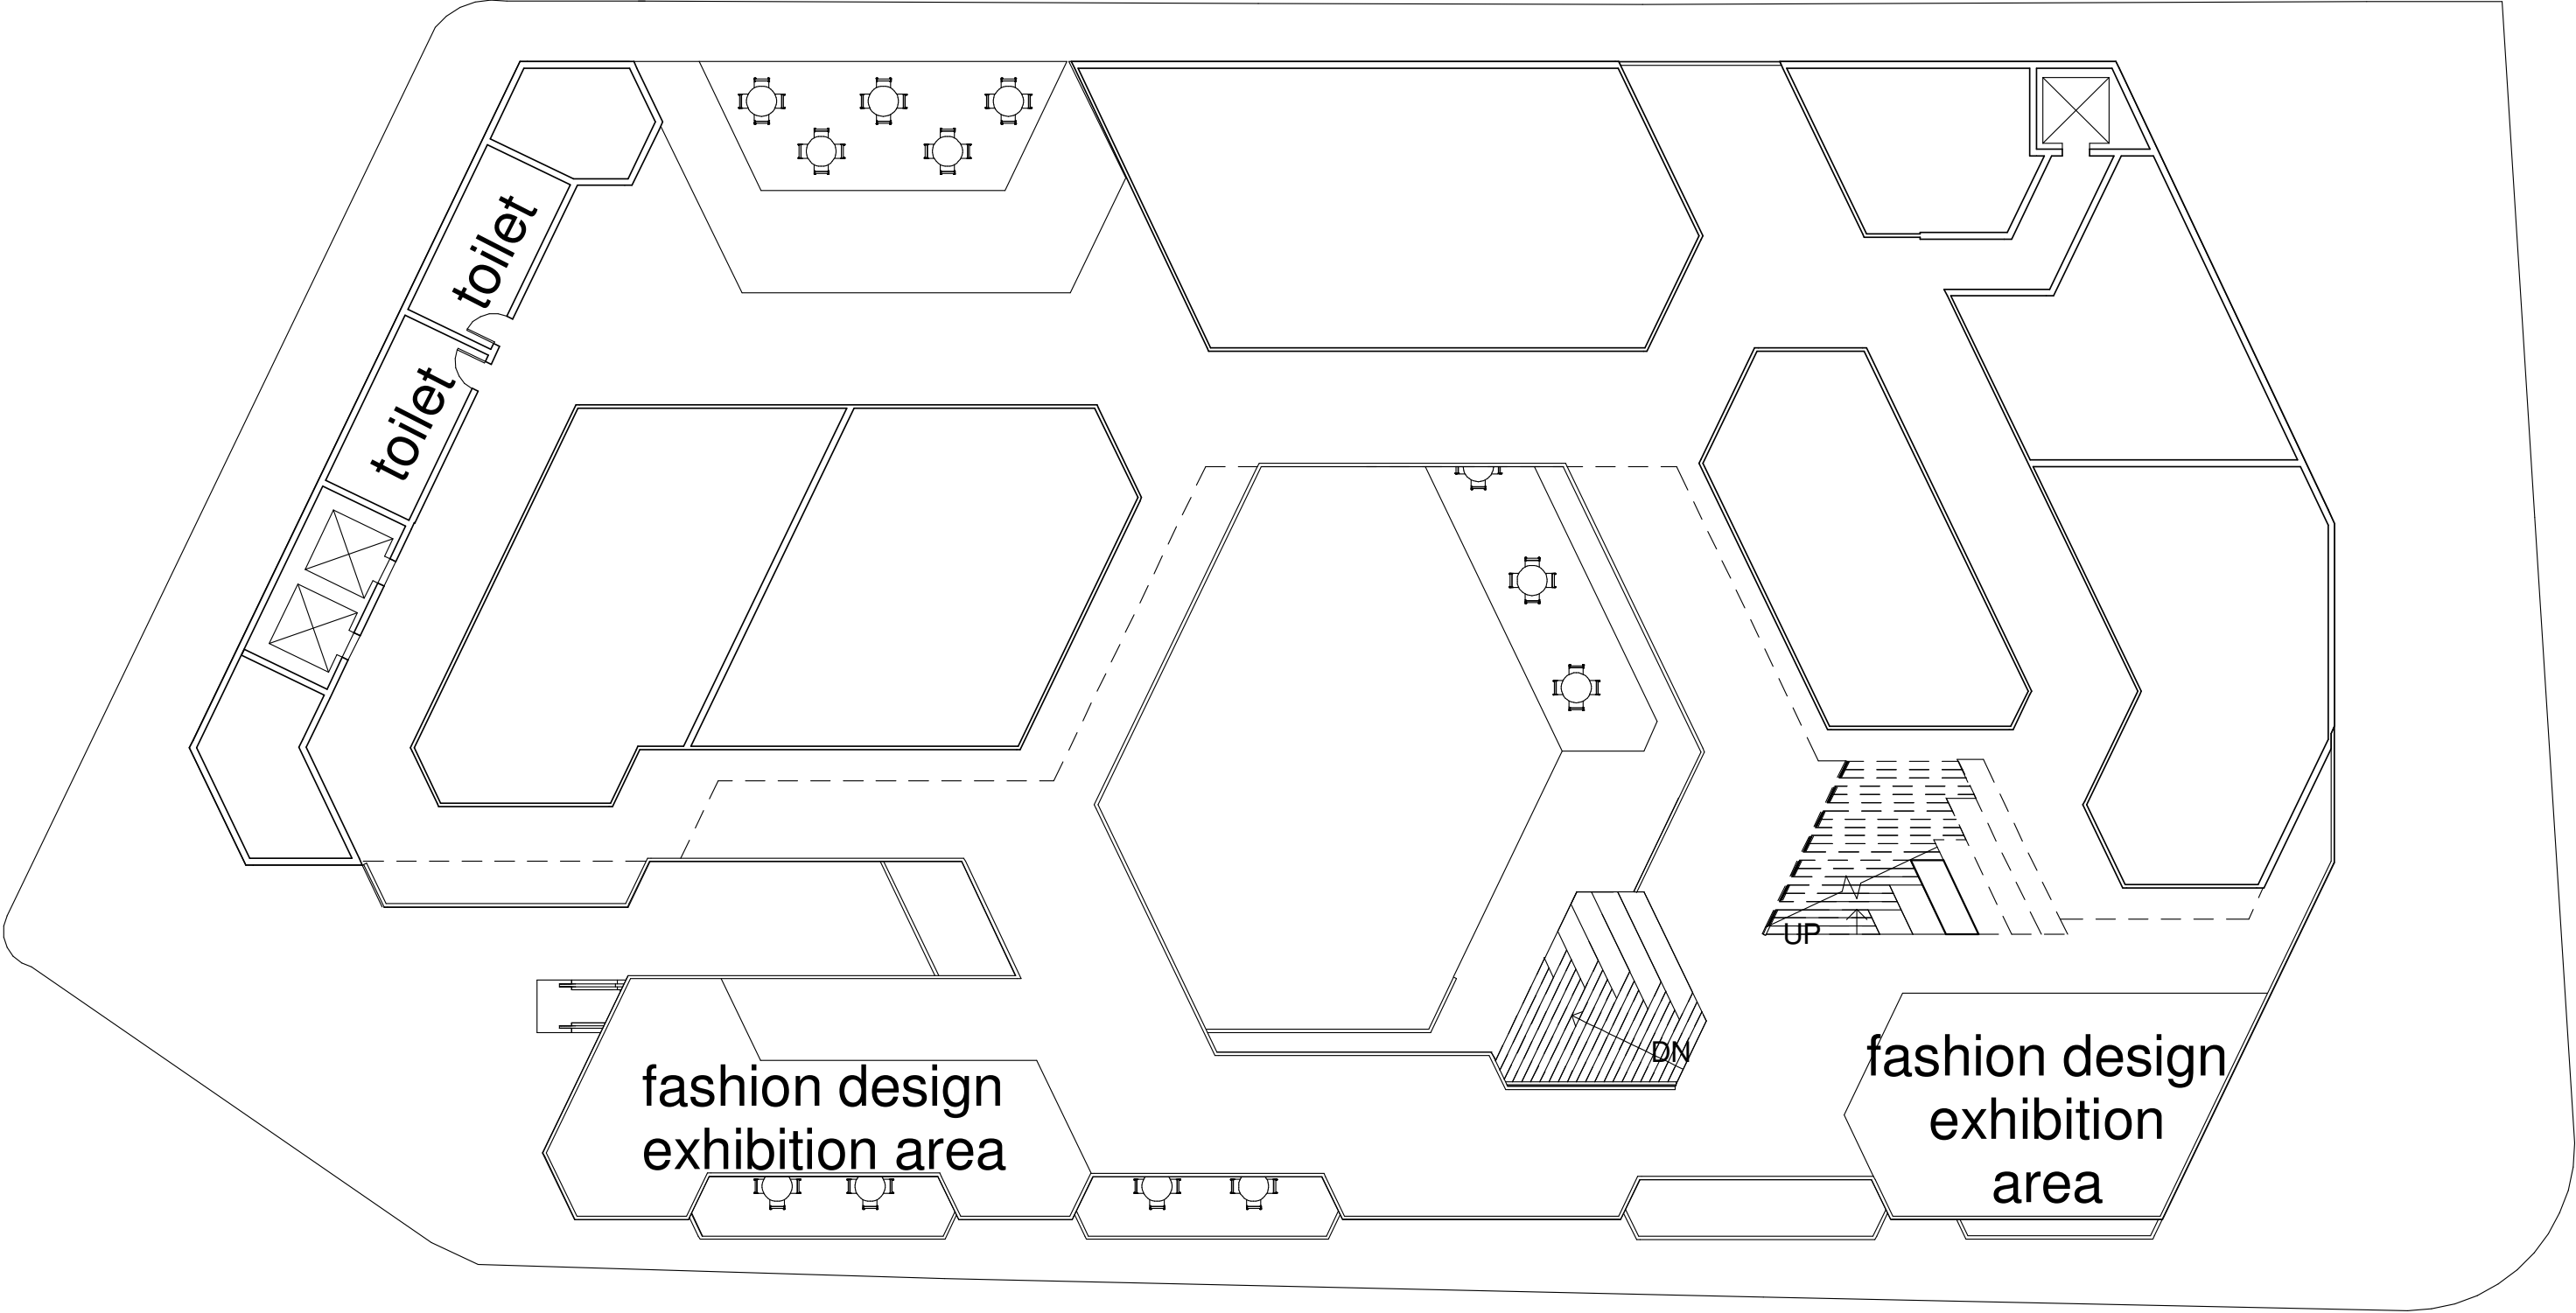

Second Floor 1:200
Miscellaneous / Souvenirs

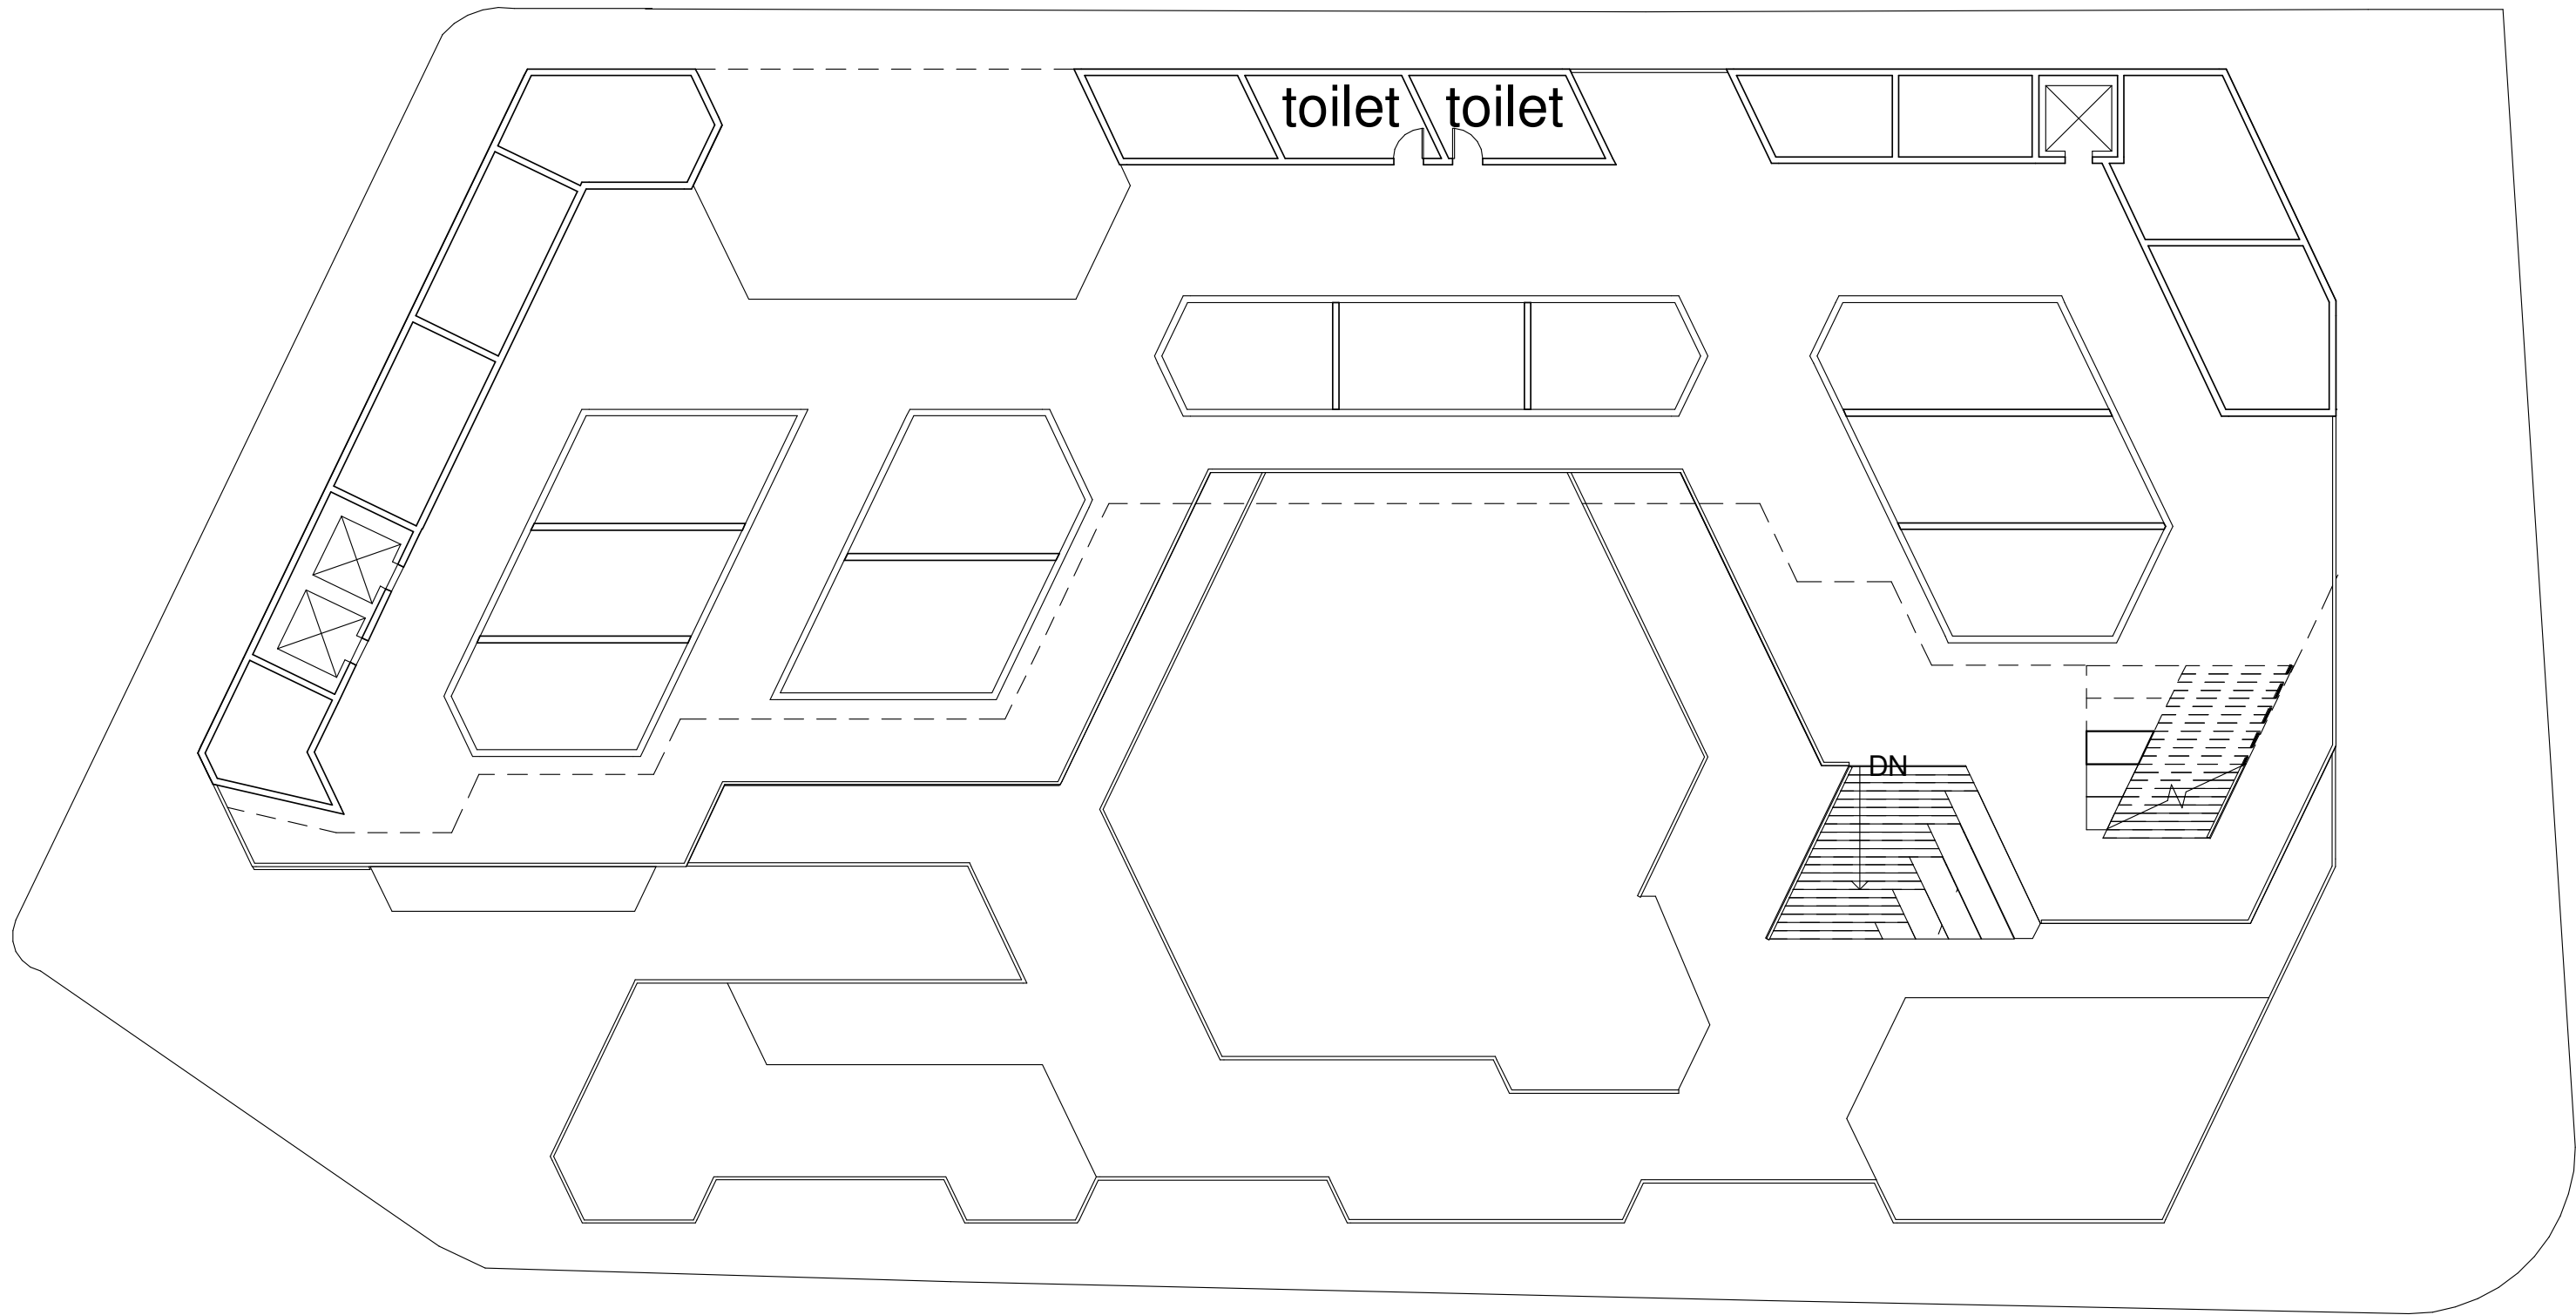

Third Floor 1:200
Books

