


OBJECTIVES -
Fit the theme; The building should reflect the district planning; The building form construct into a sense of hierachy, which could empahis the slope of the site or around the site.

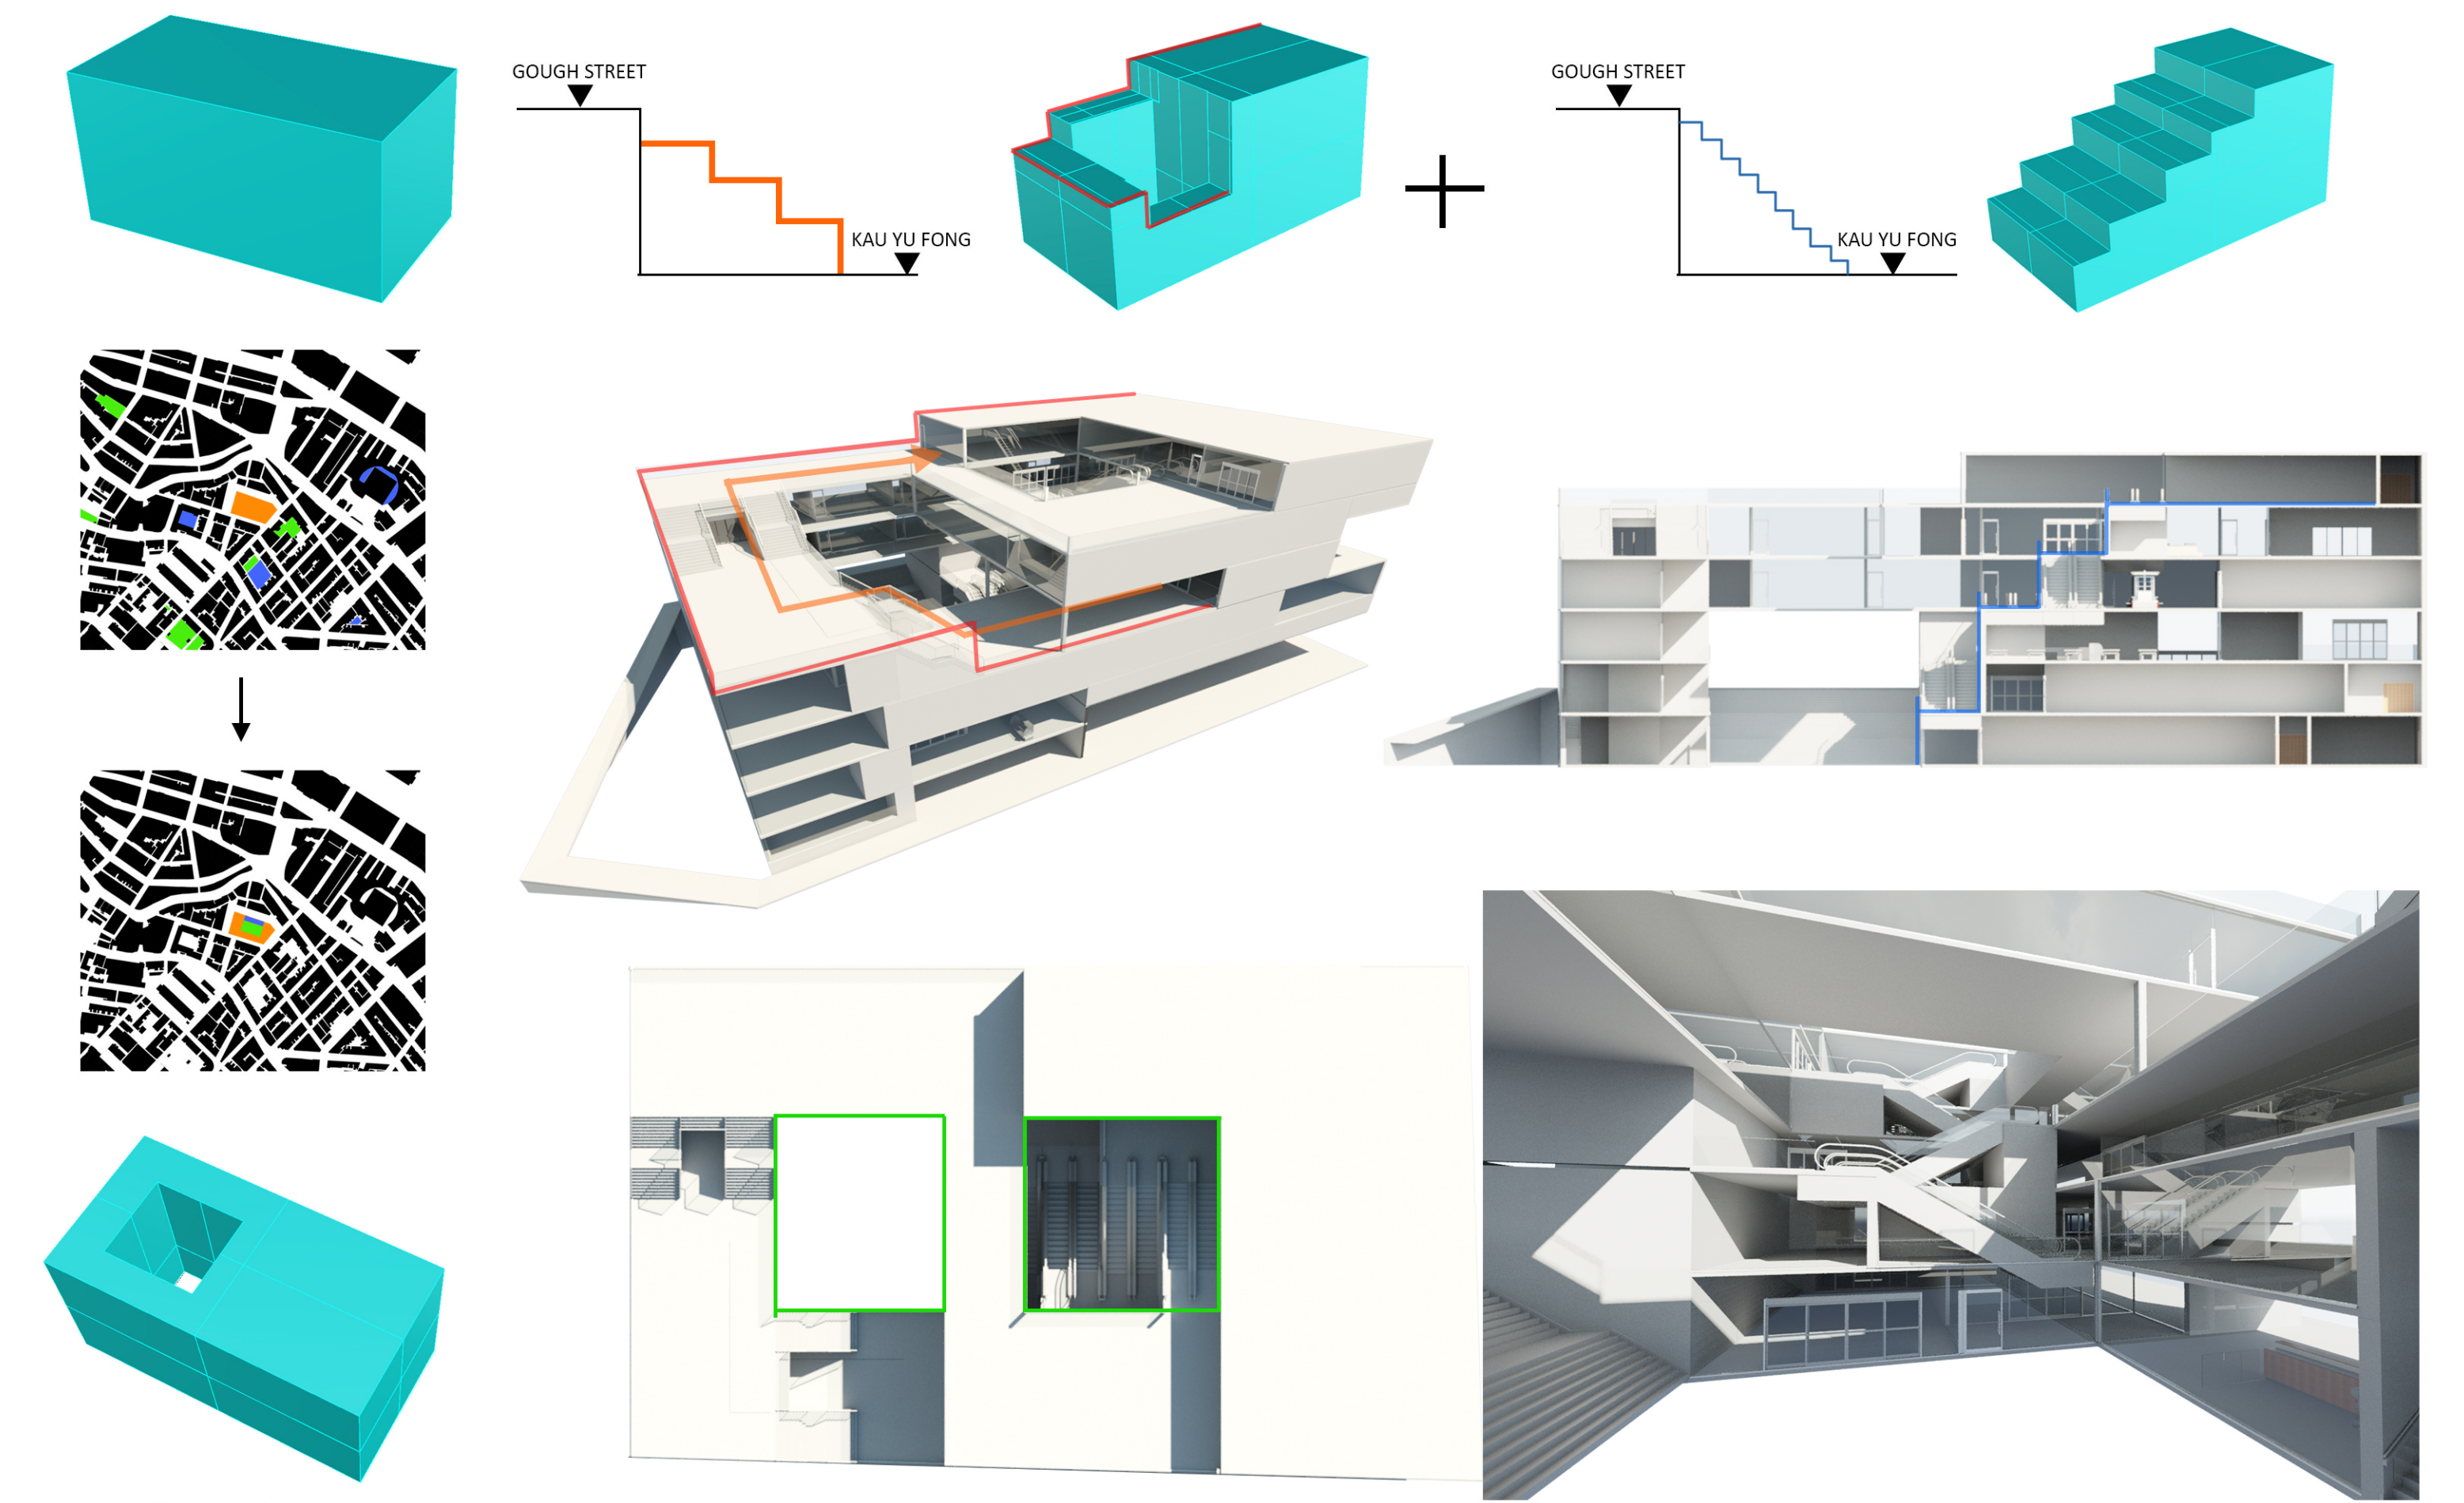




SITE PLAN



+17.4

KAU YU FONG

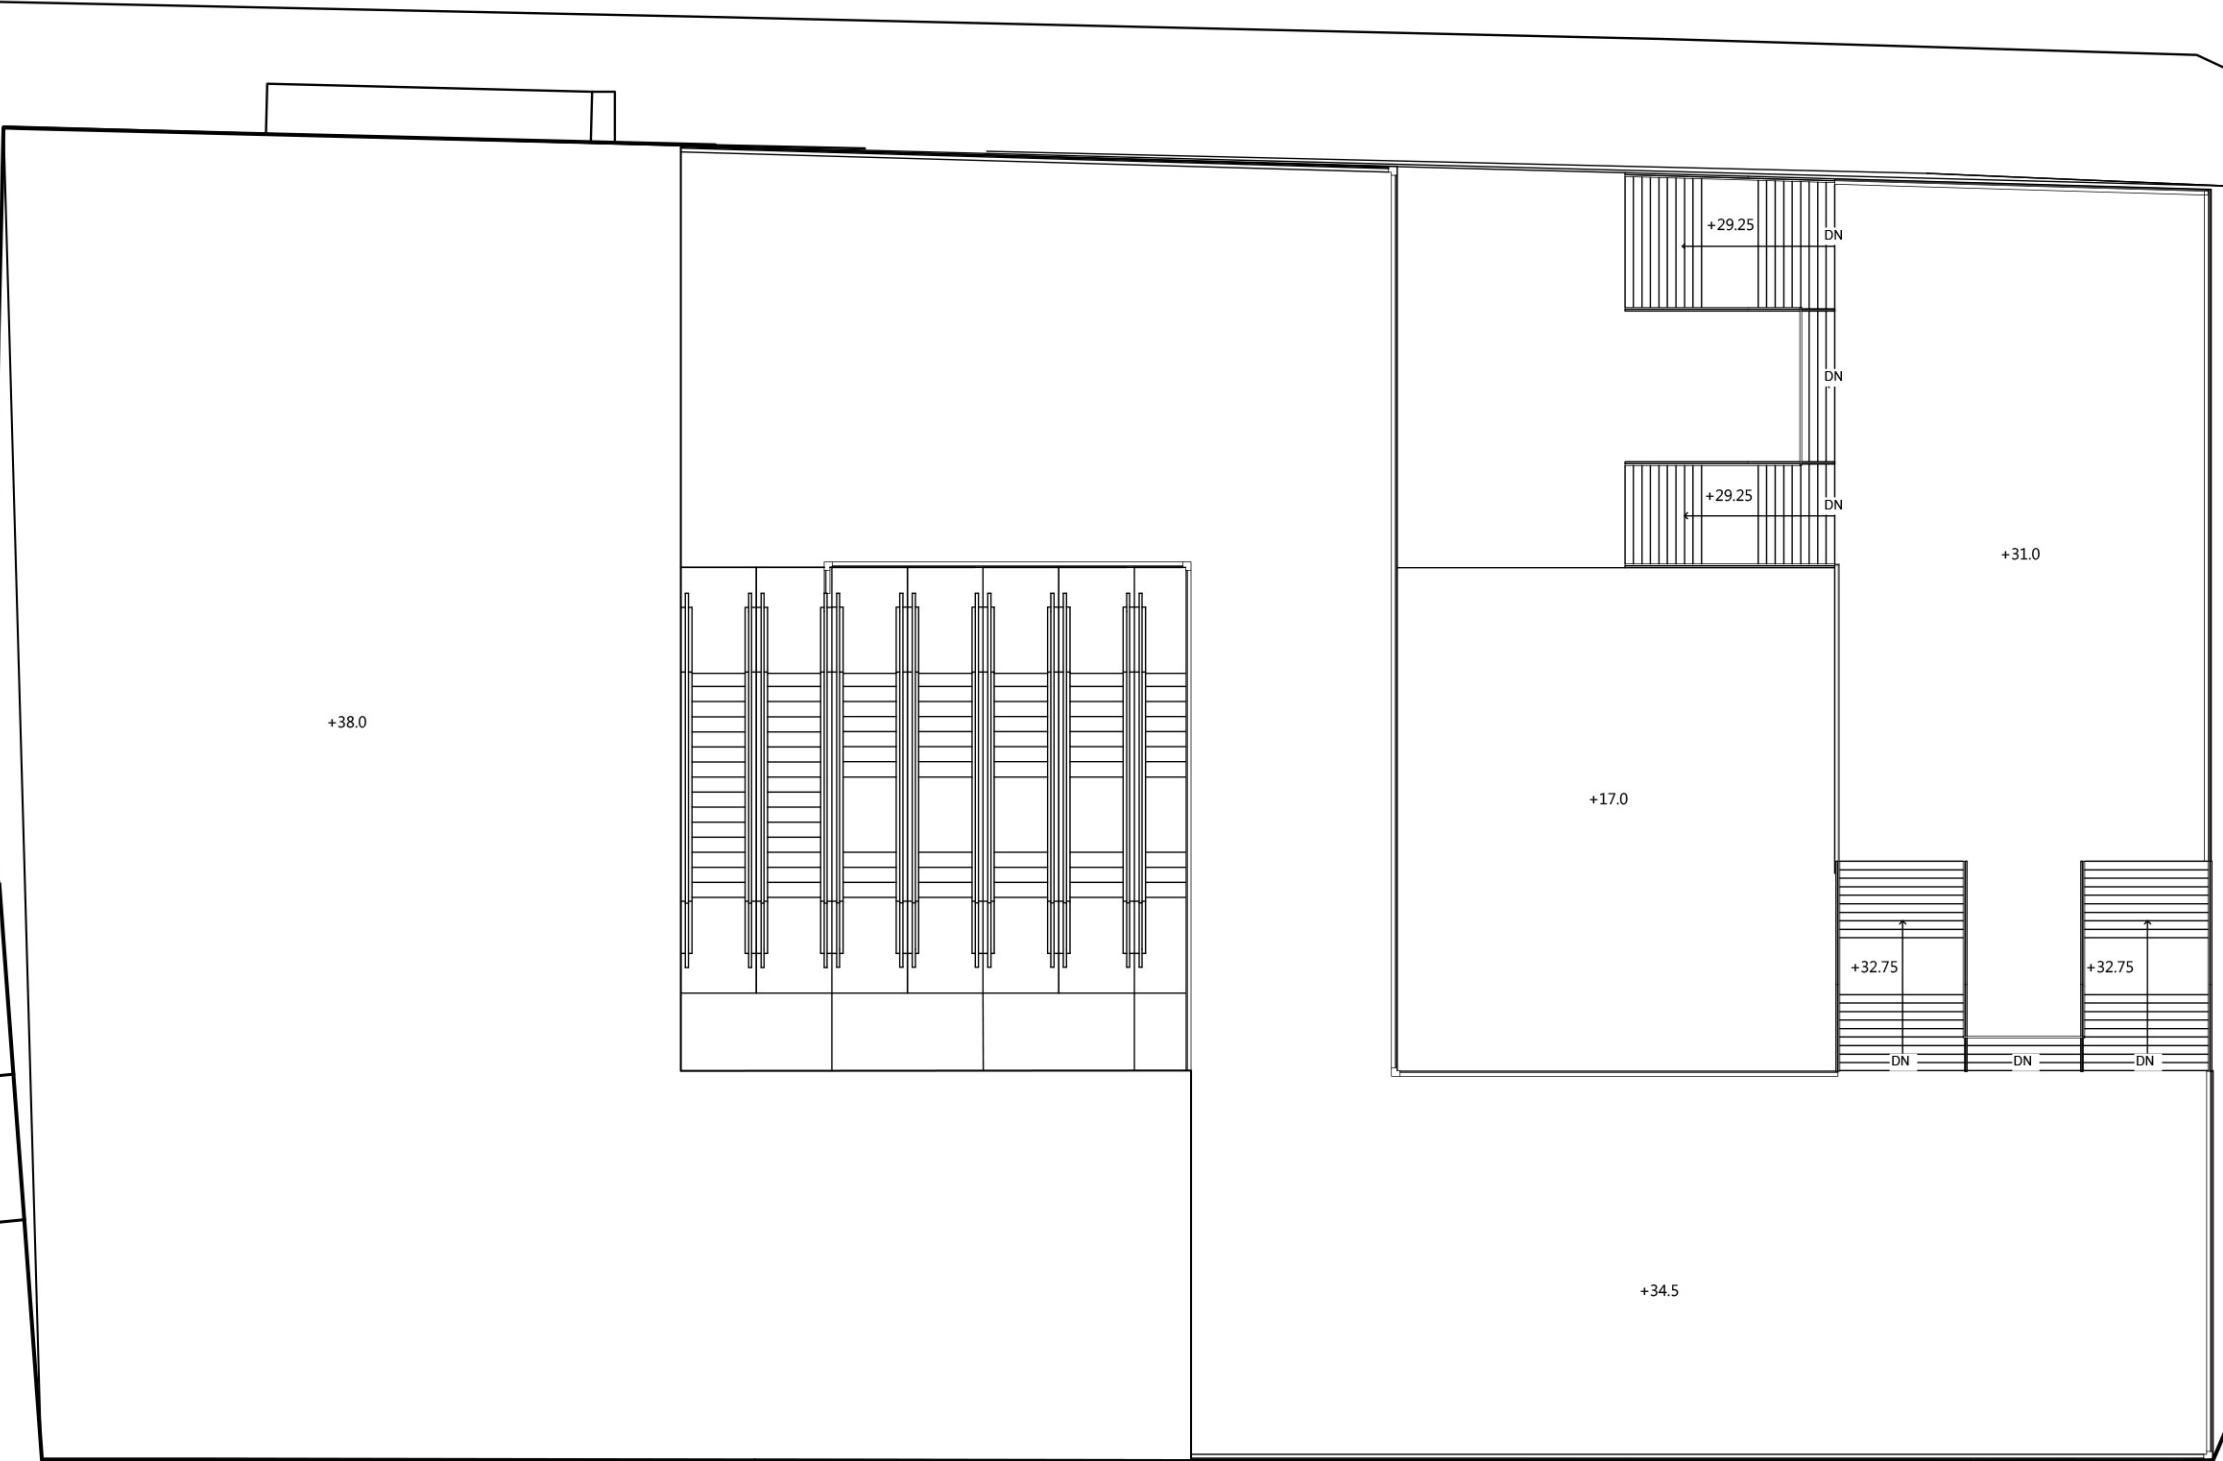

+17.7


ROOF PLAN

GOUGH STREET

ABERDEEN STREET


22.6 +



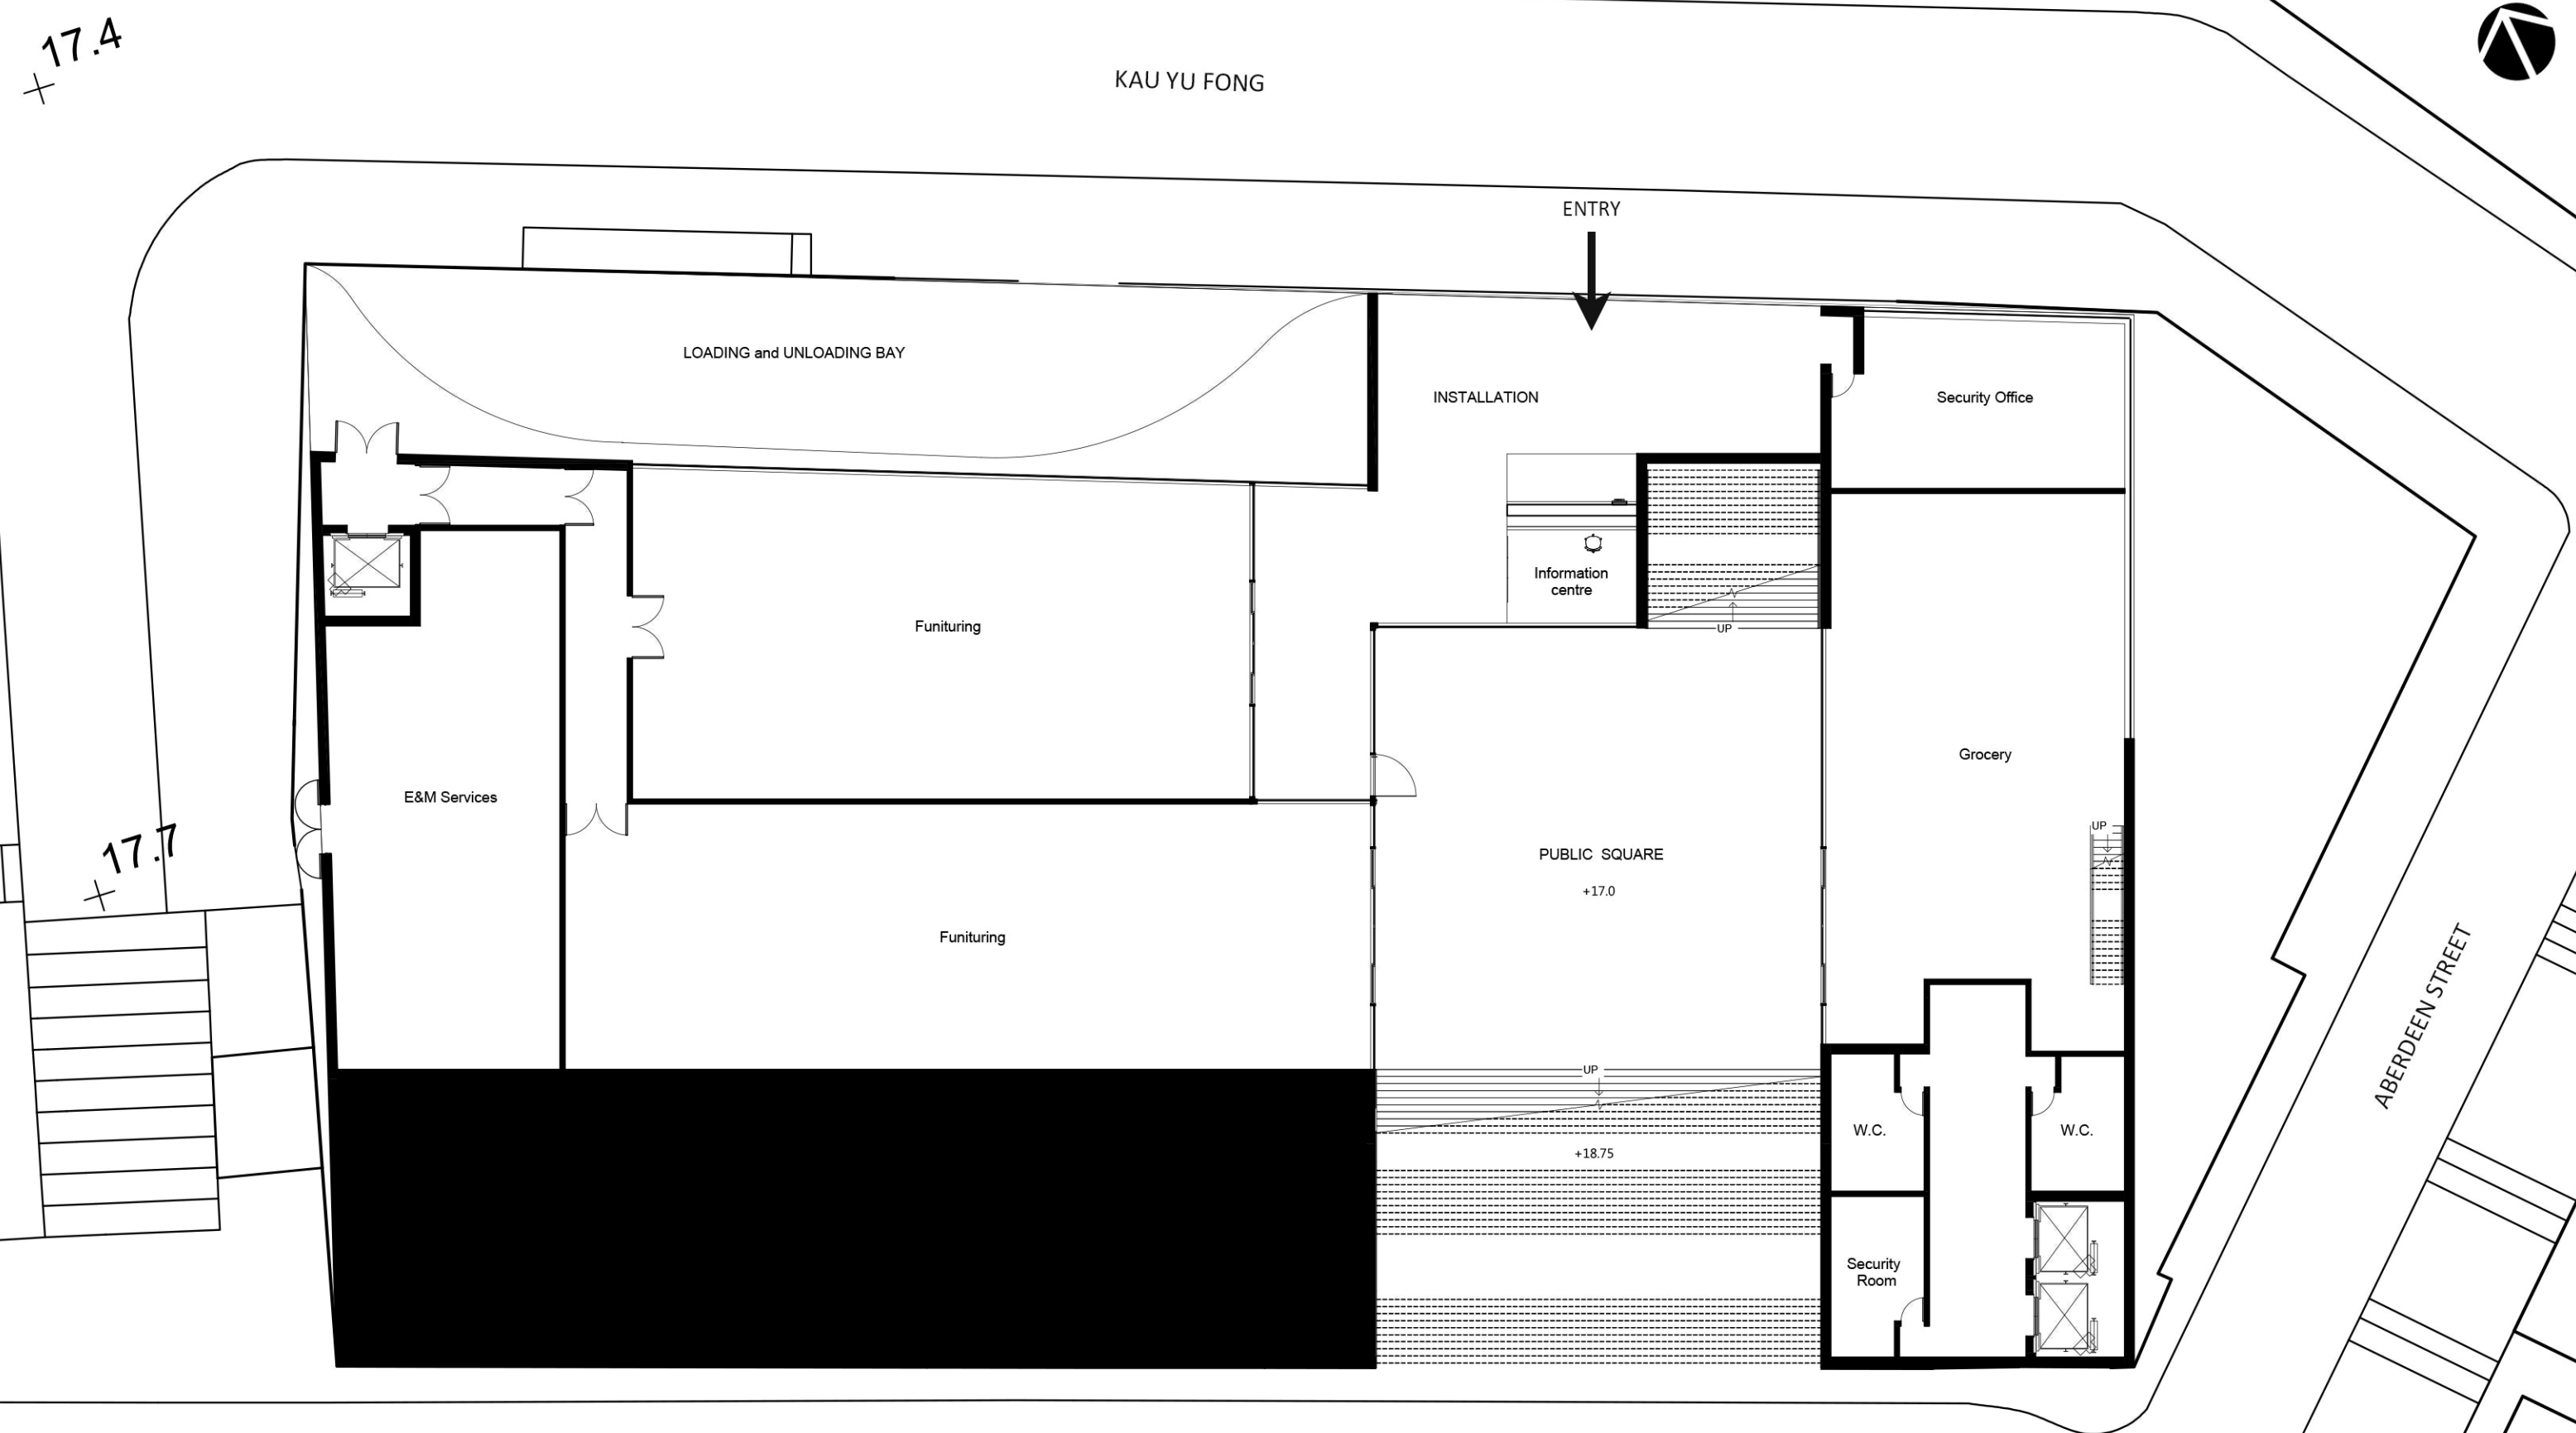

GROUND FLOOR PLAN



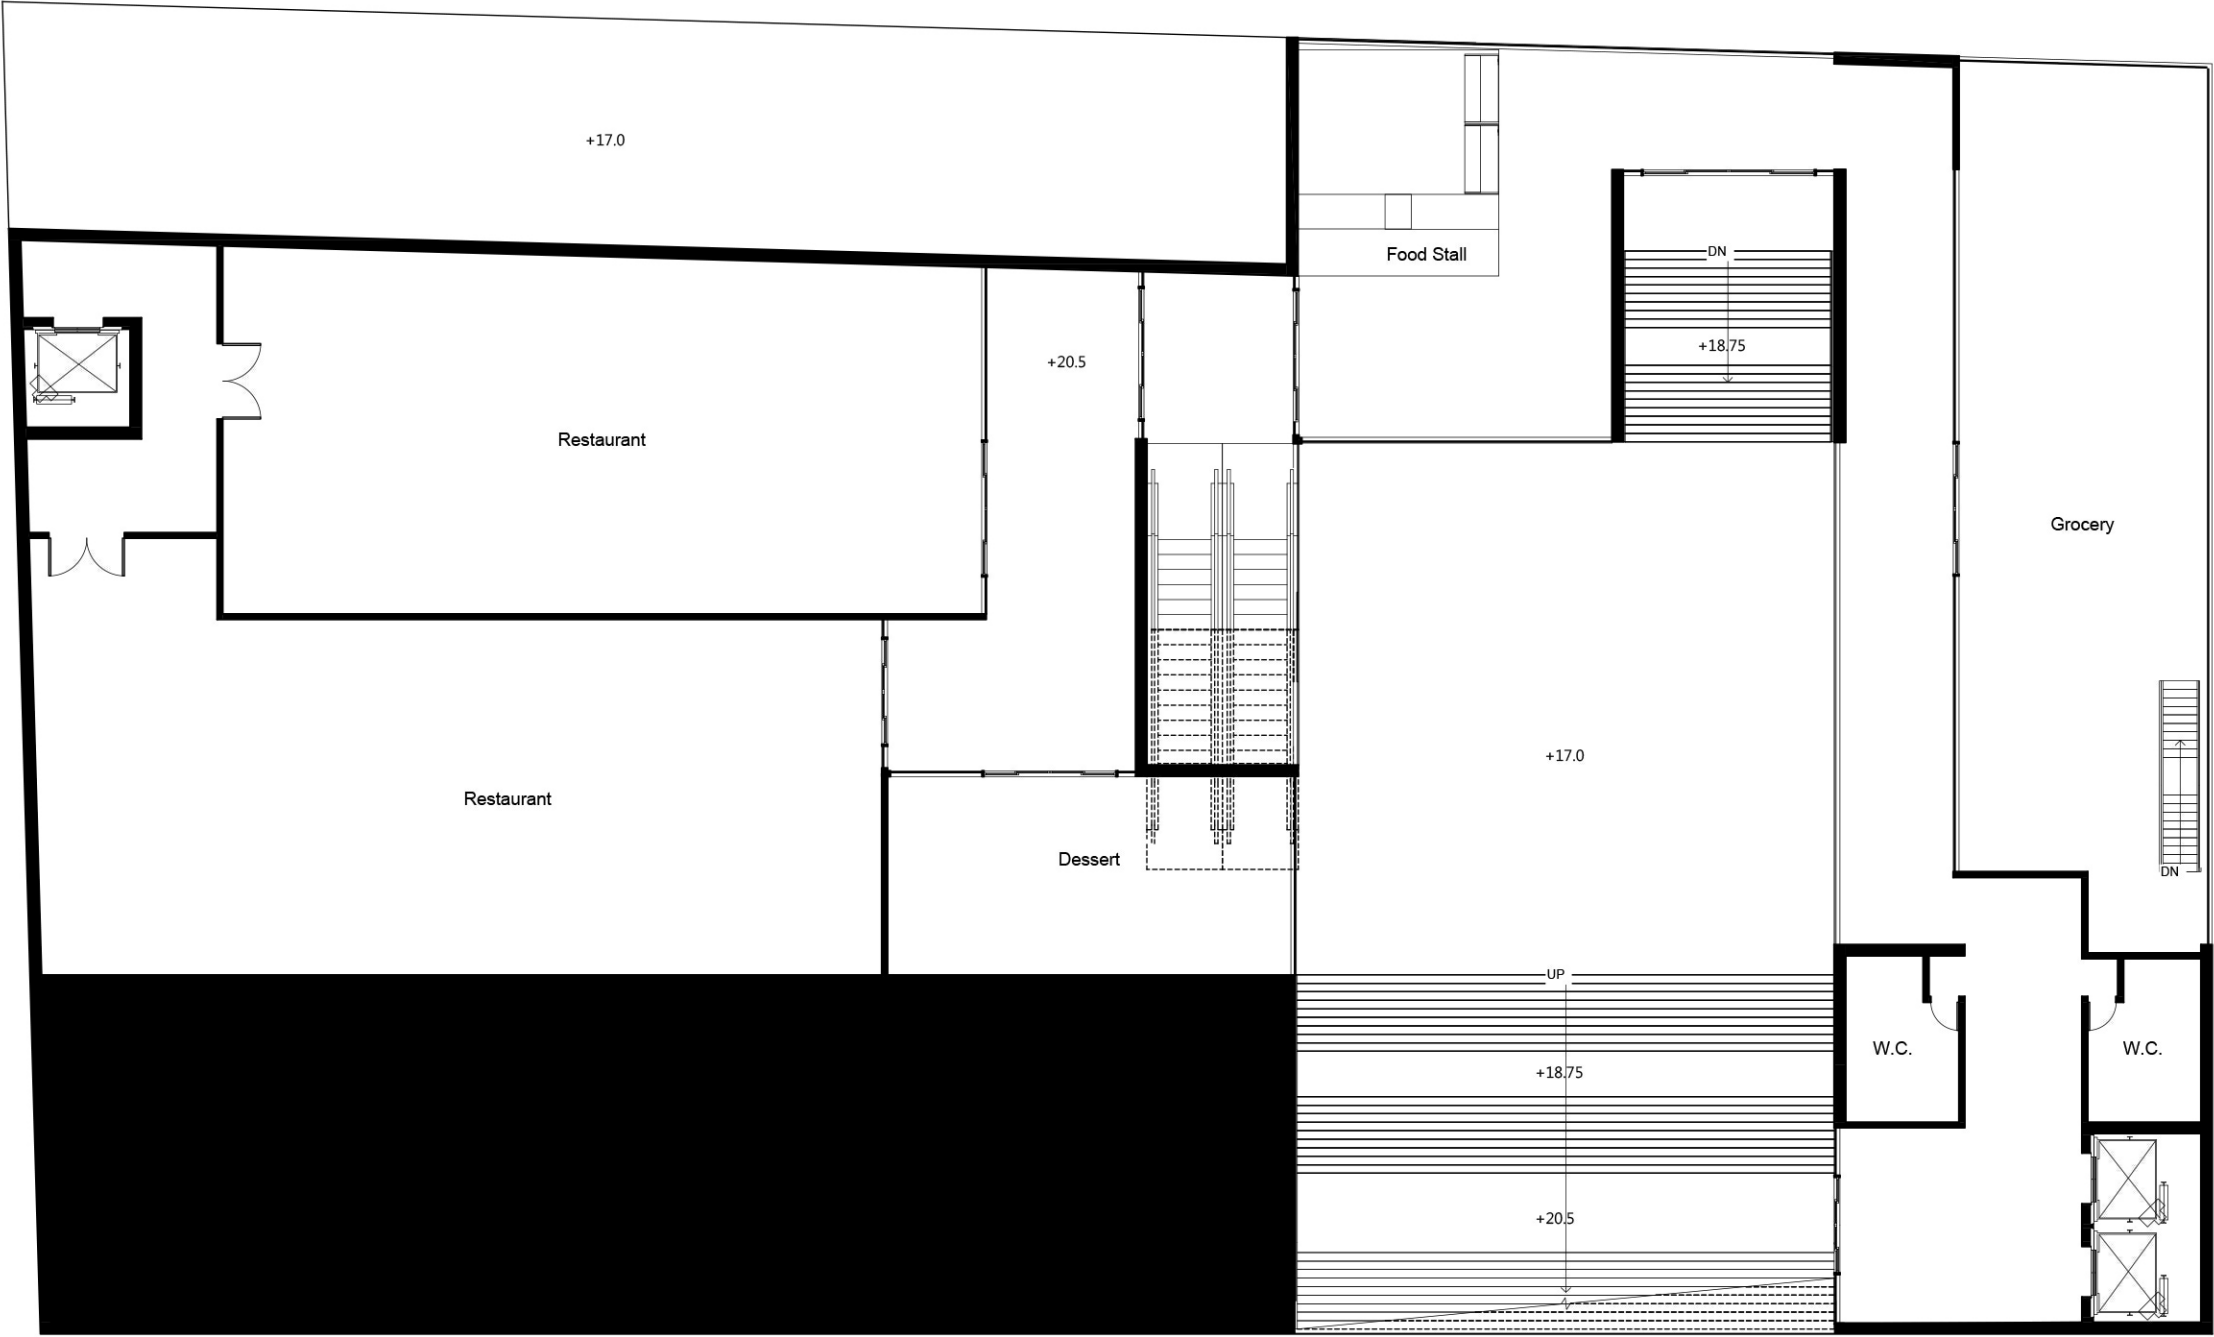


FIRST FLOOR PLAN





SECOND FLOOR PLAN

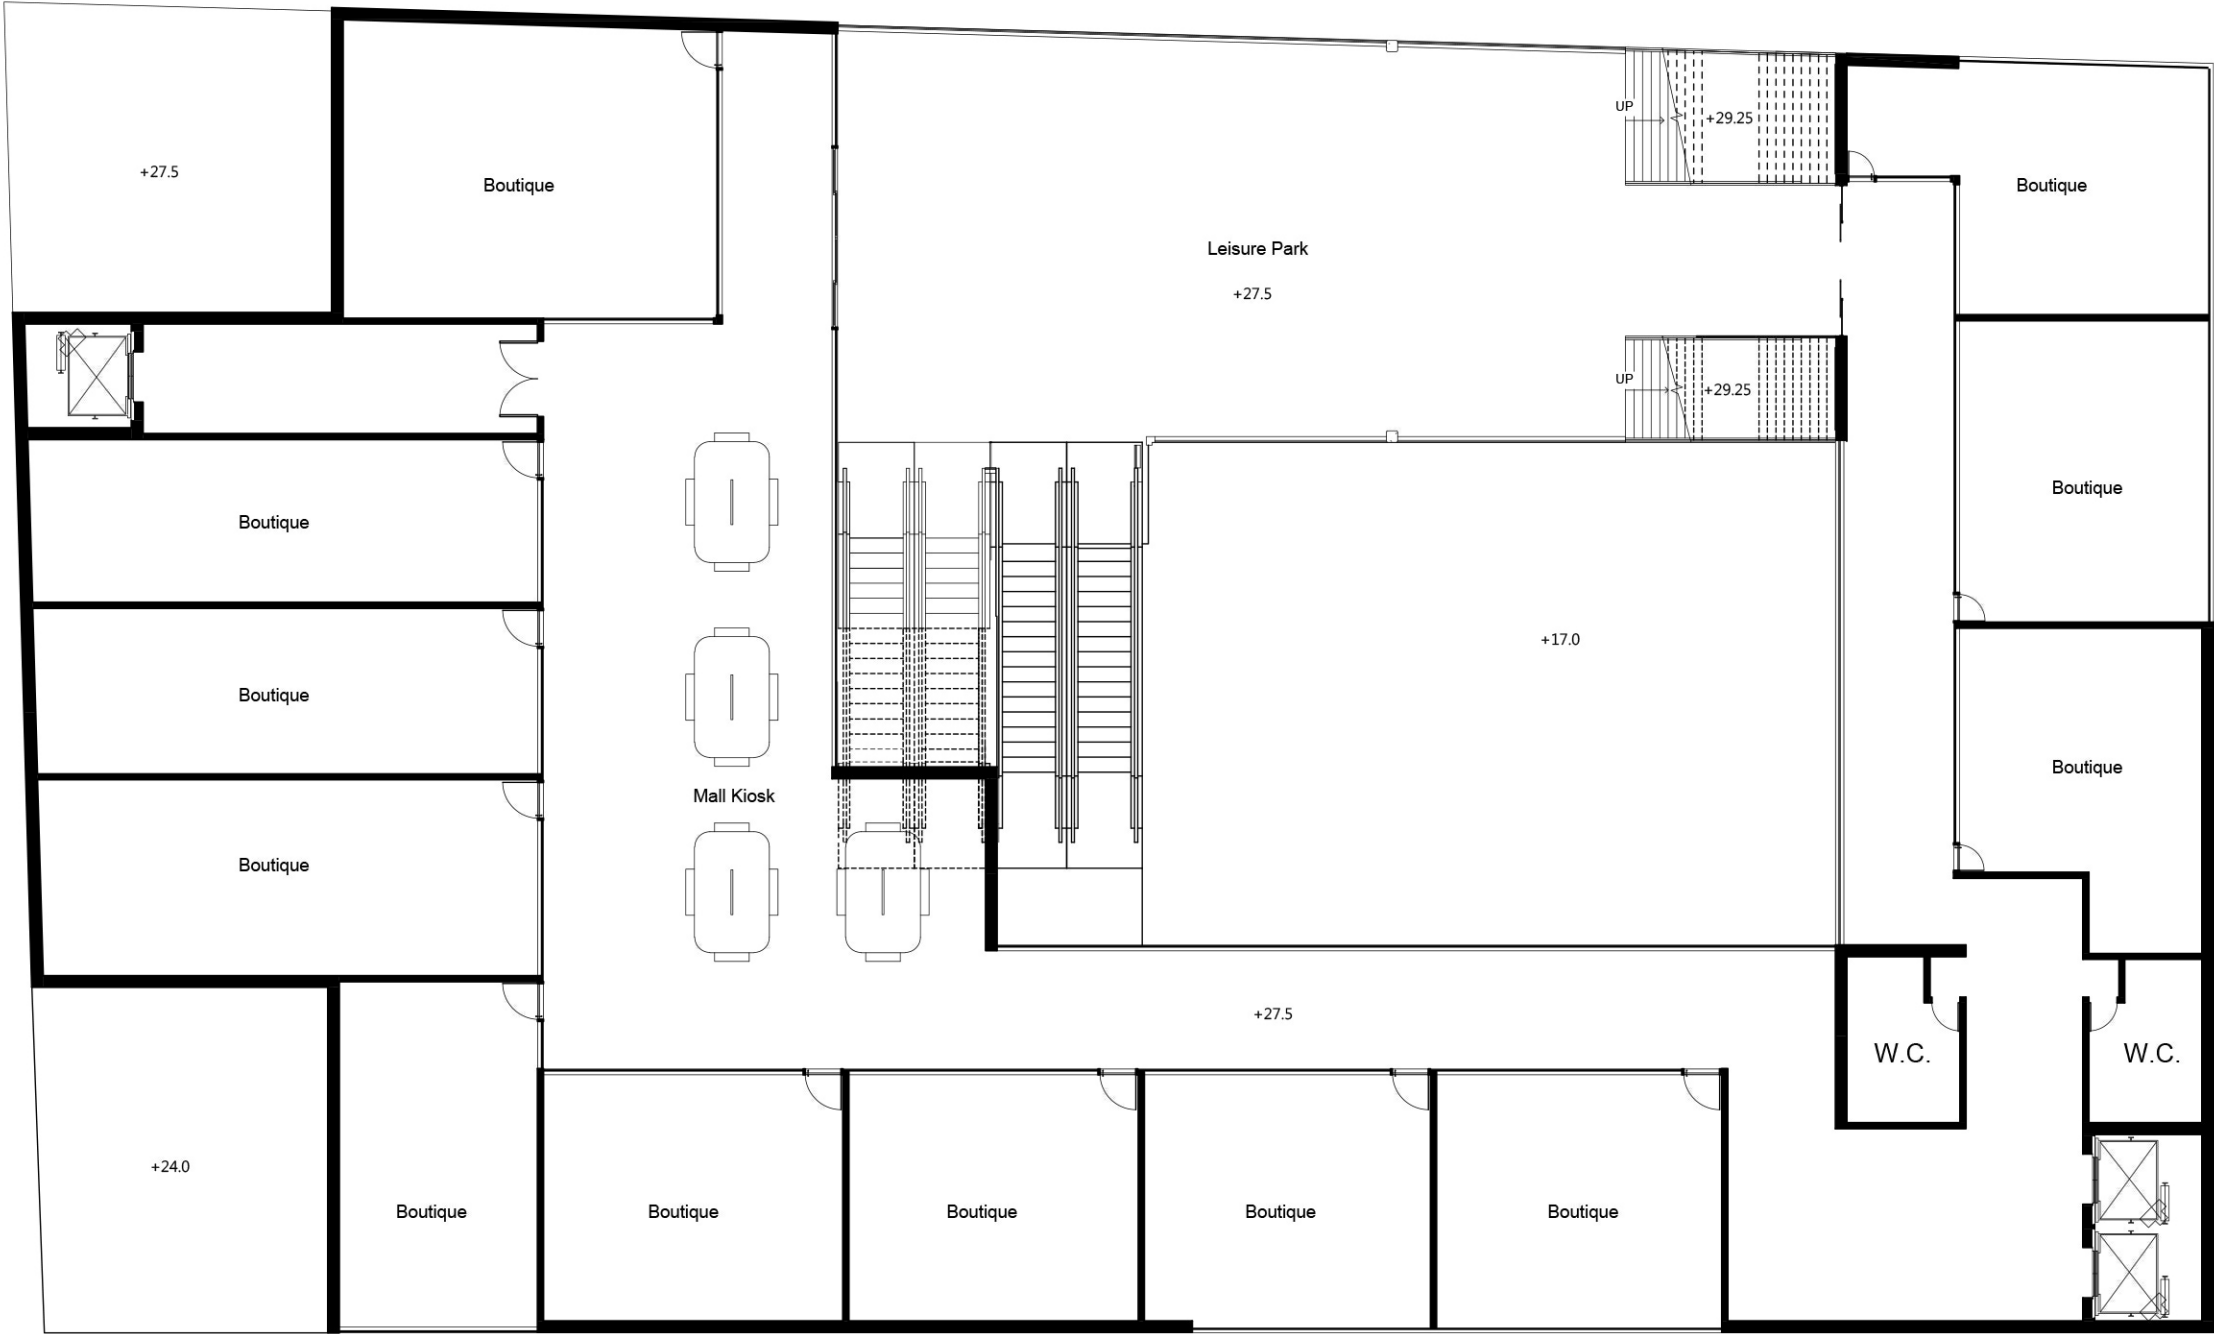


THIRD FLOOR PLAN




FOURTH FLOOR PLAN




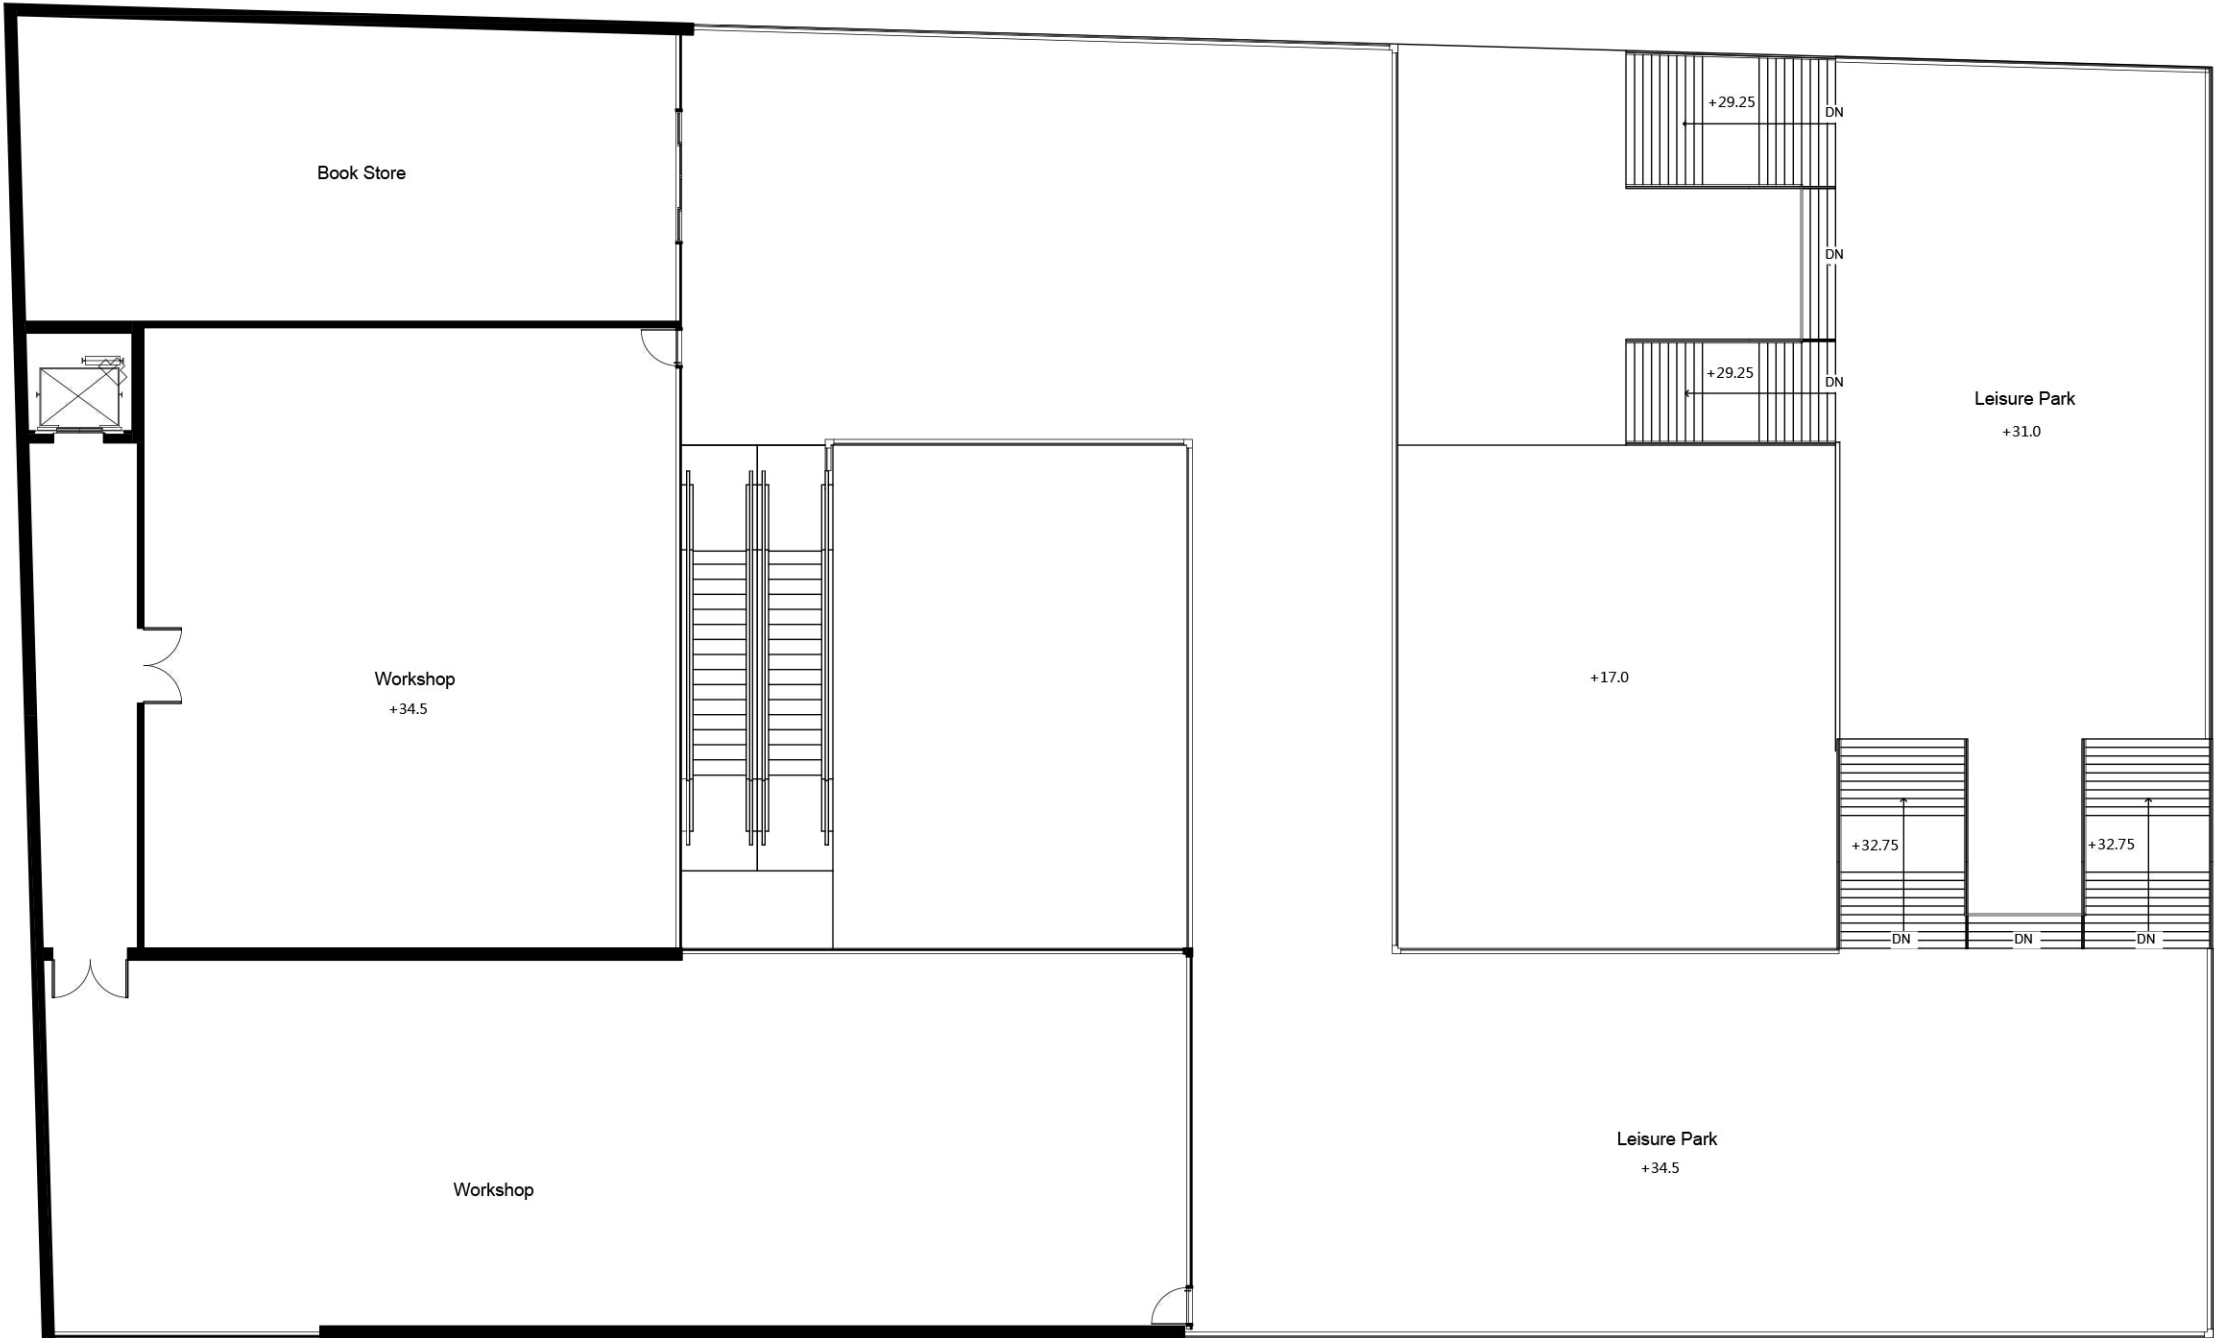


FIFTH FLOOR PLAN

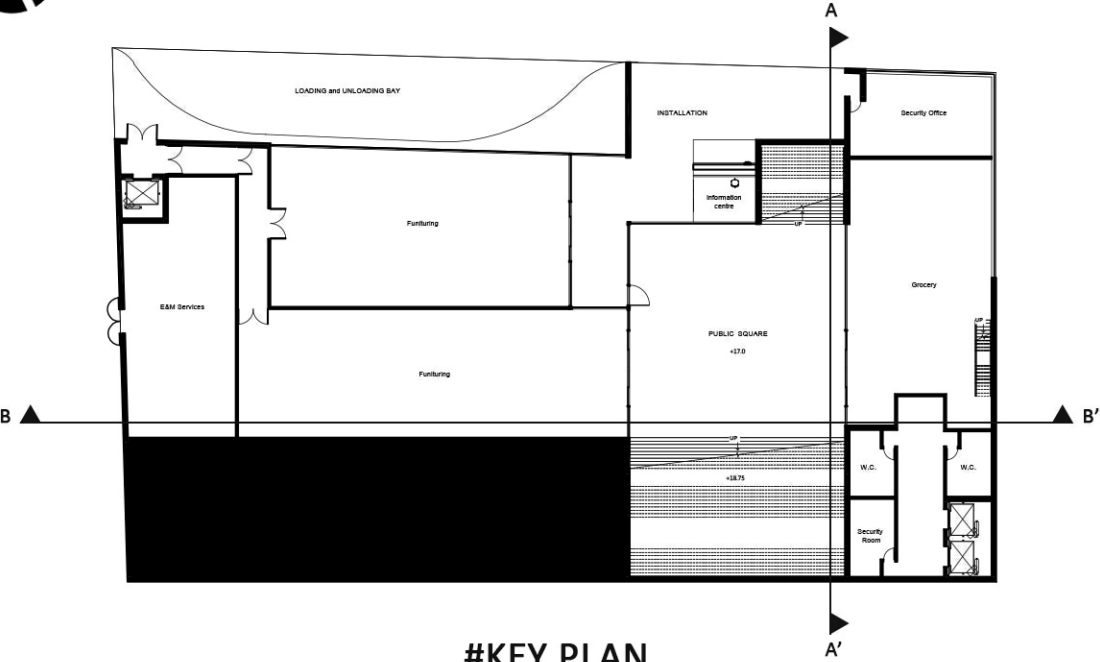

#KEY PLAN

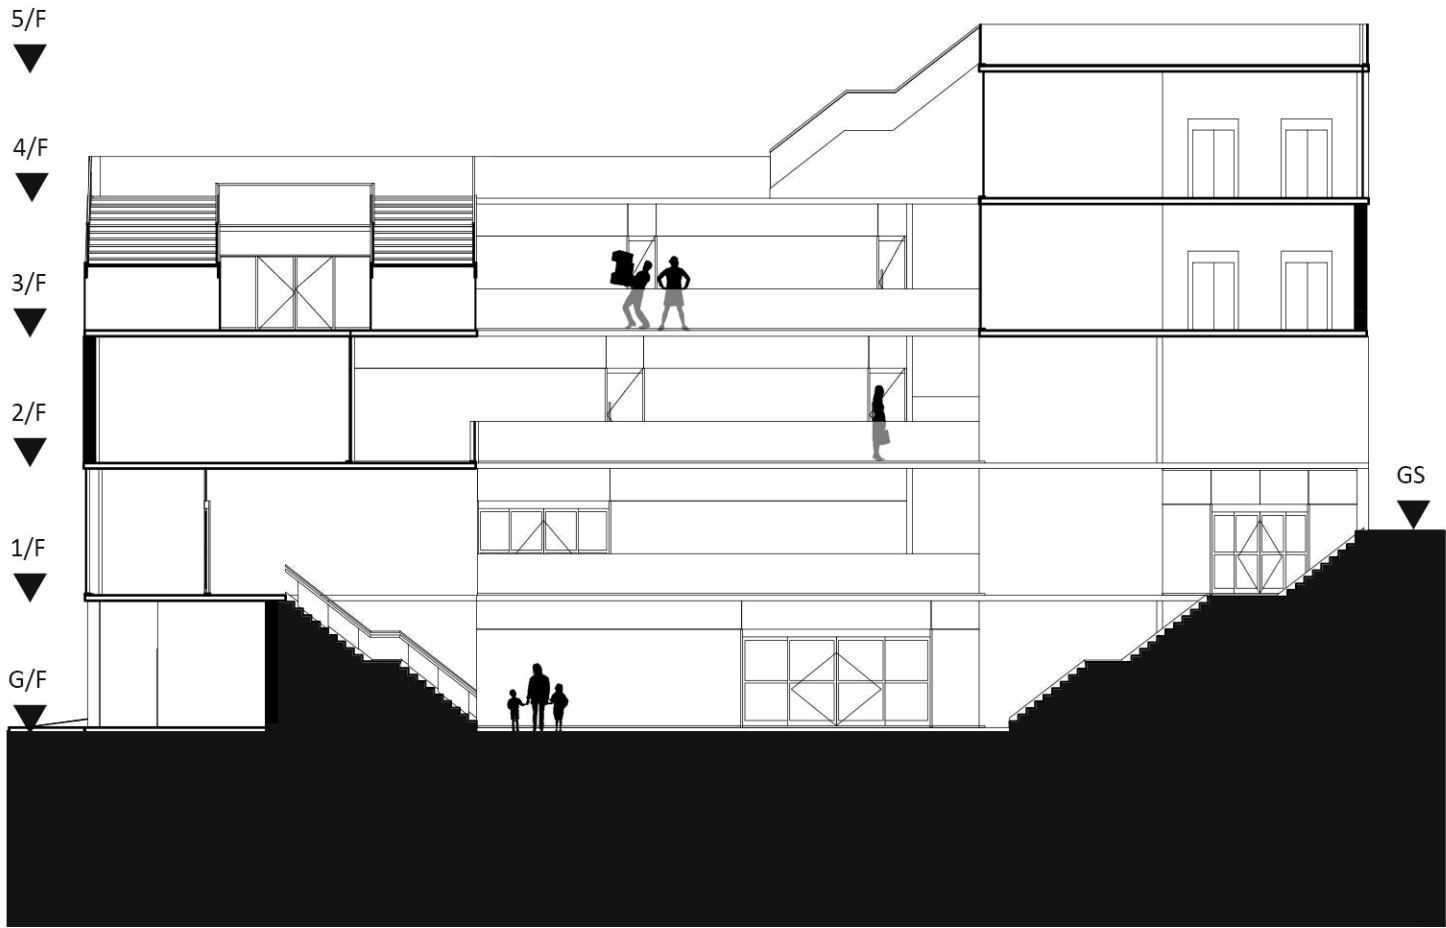


SECTION A - A'

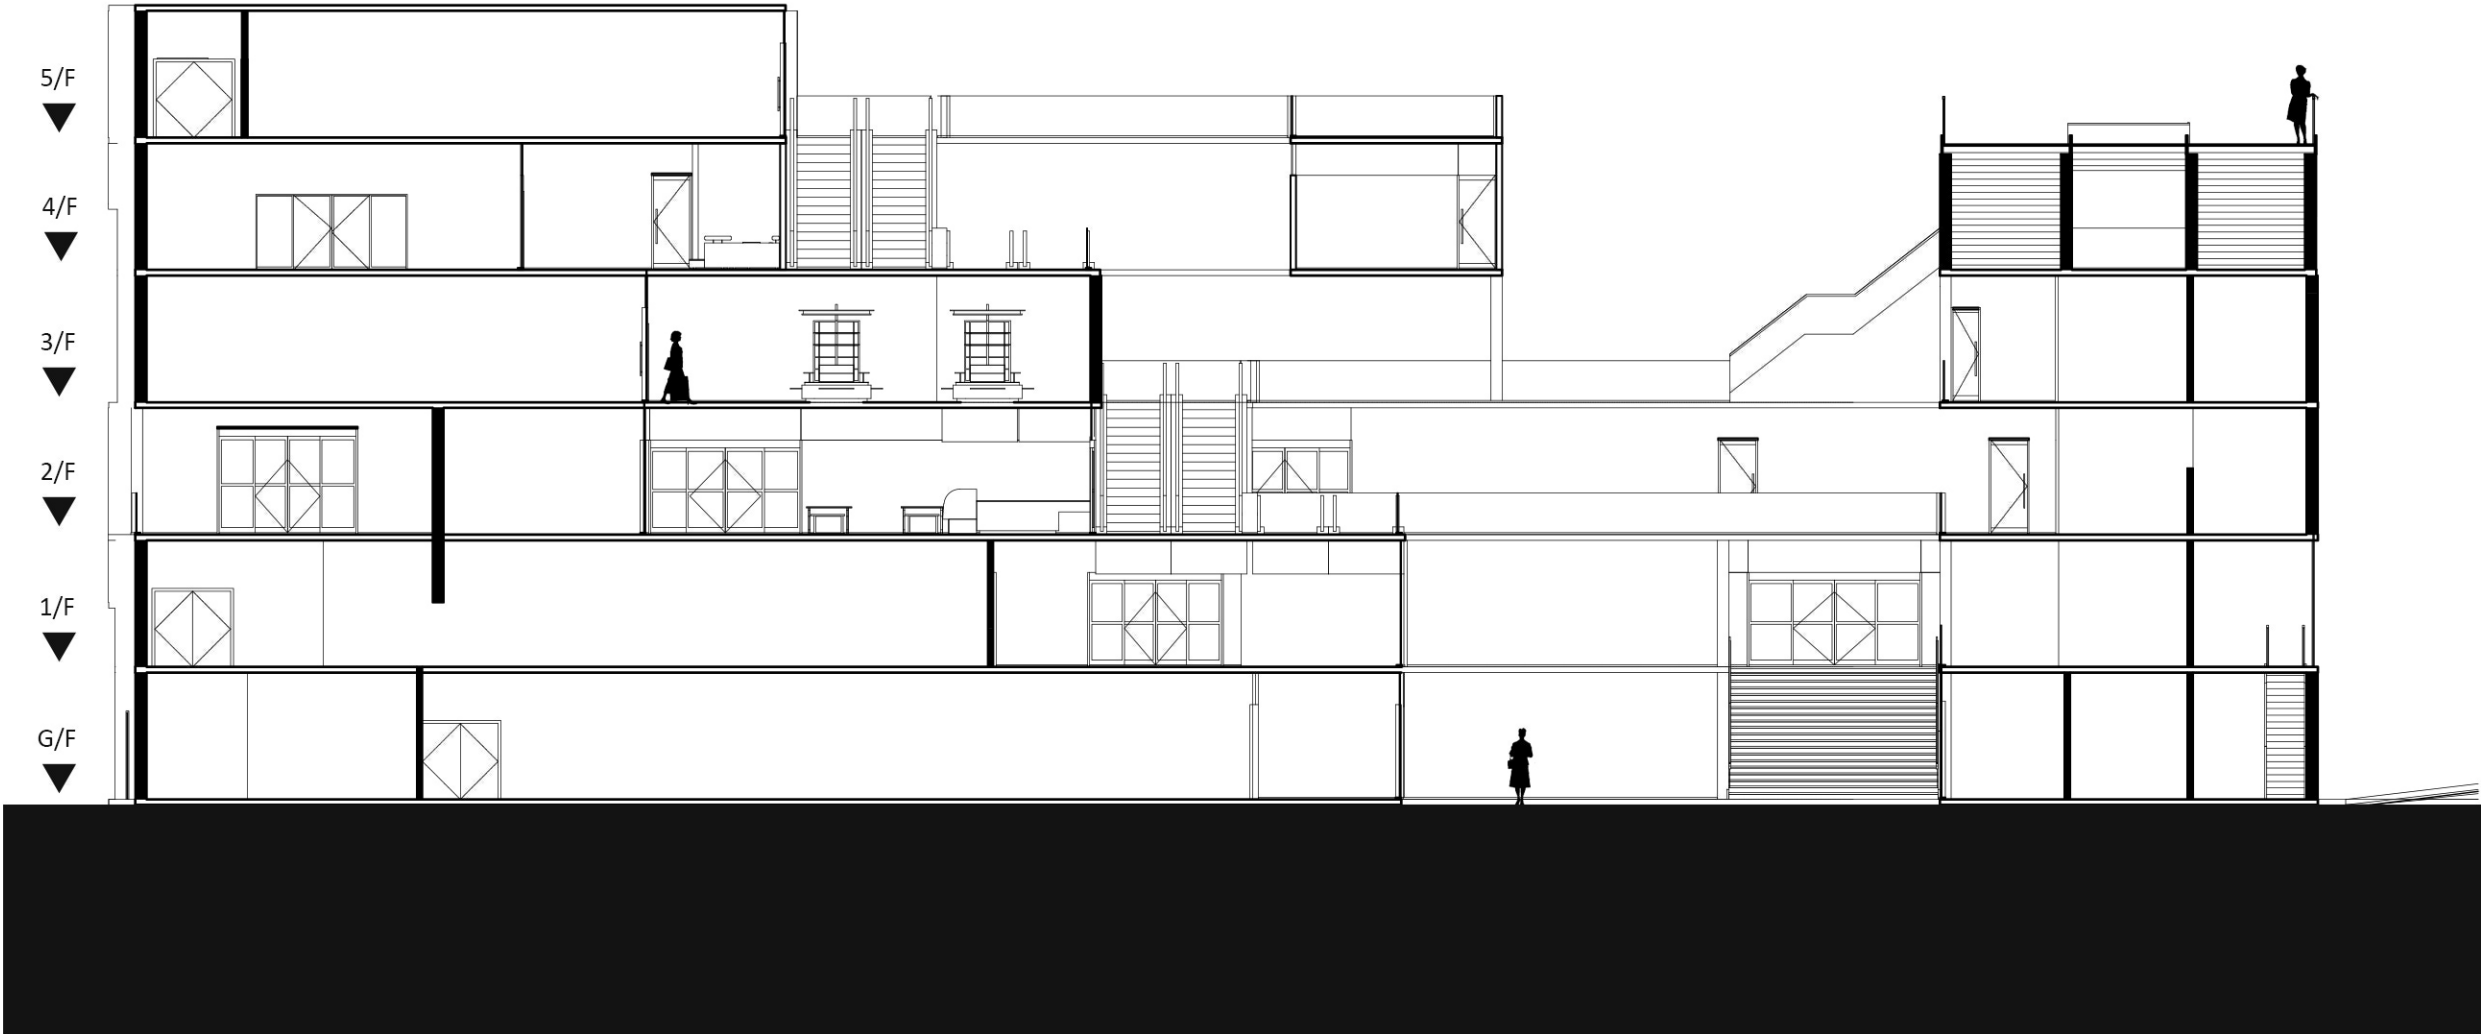


SECTION B - B'




BACK ELEVATION

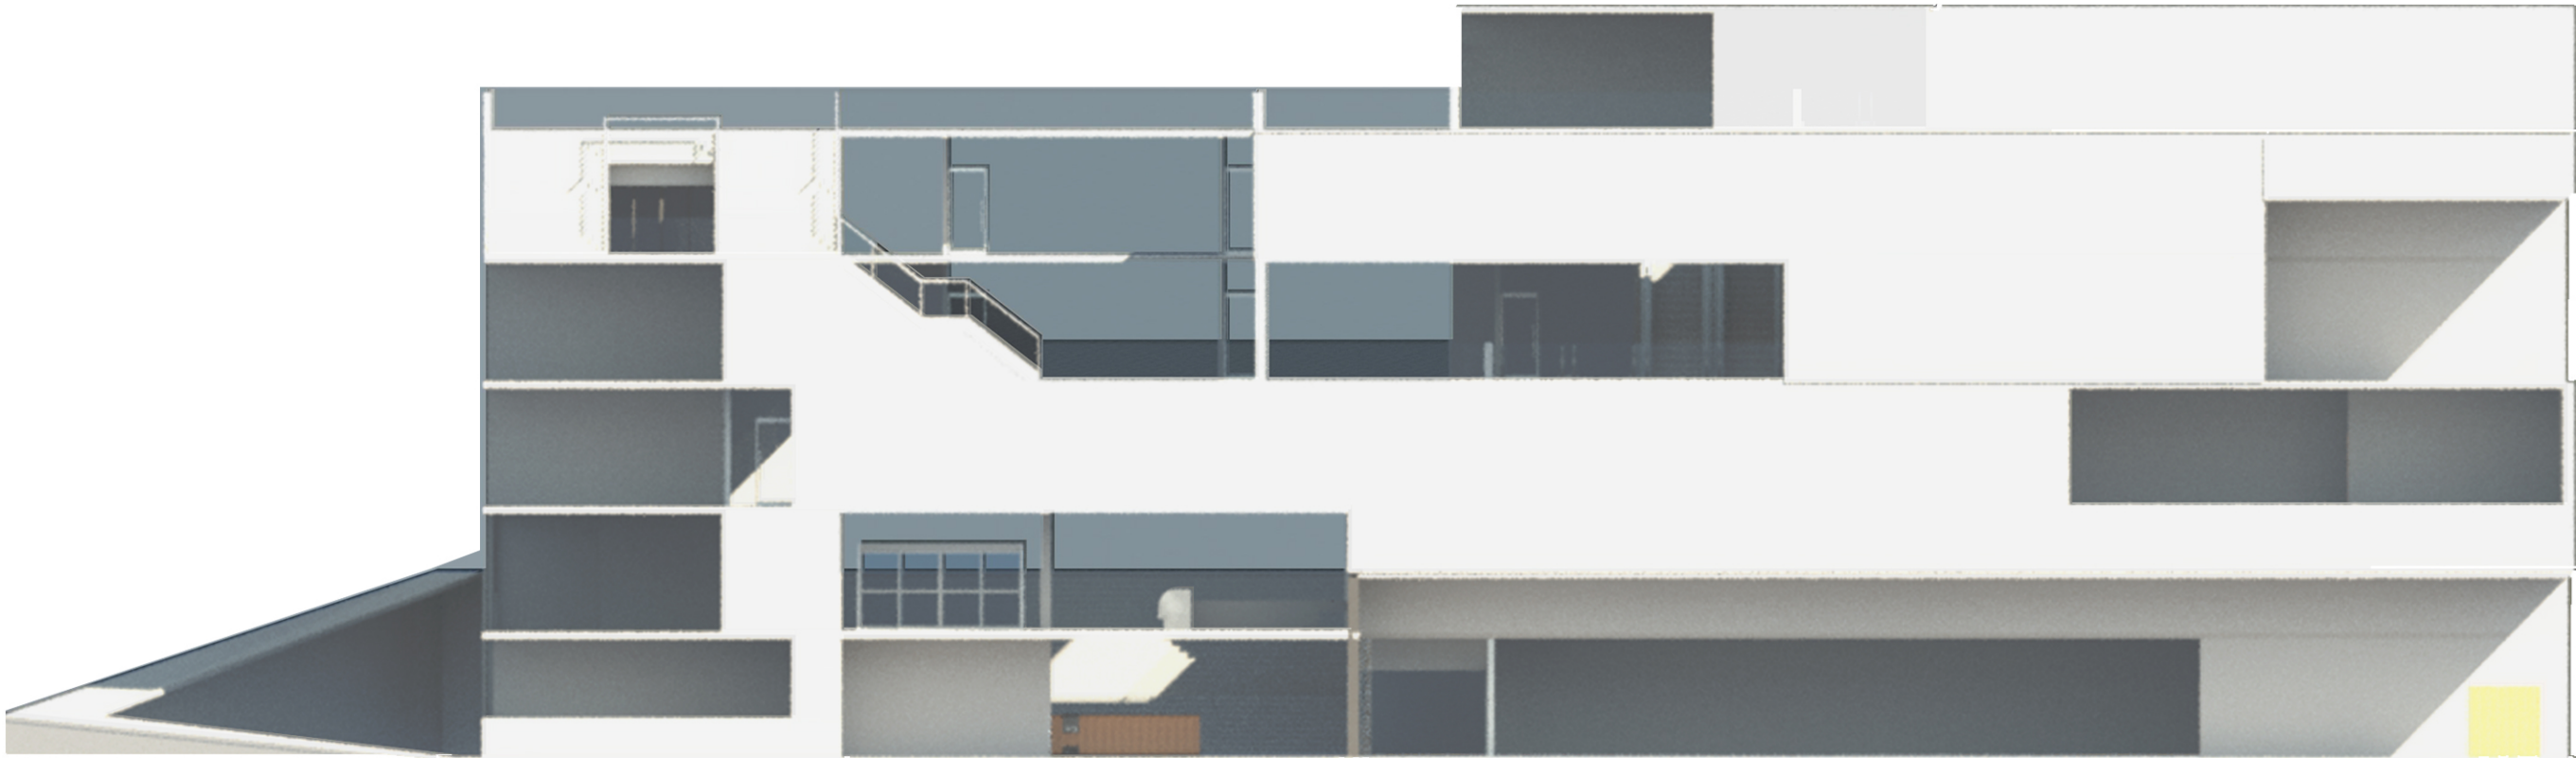

FRONT ELEVATION

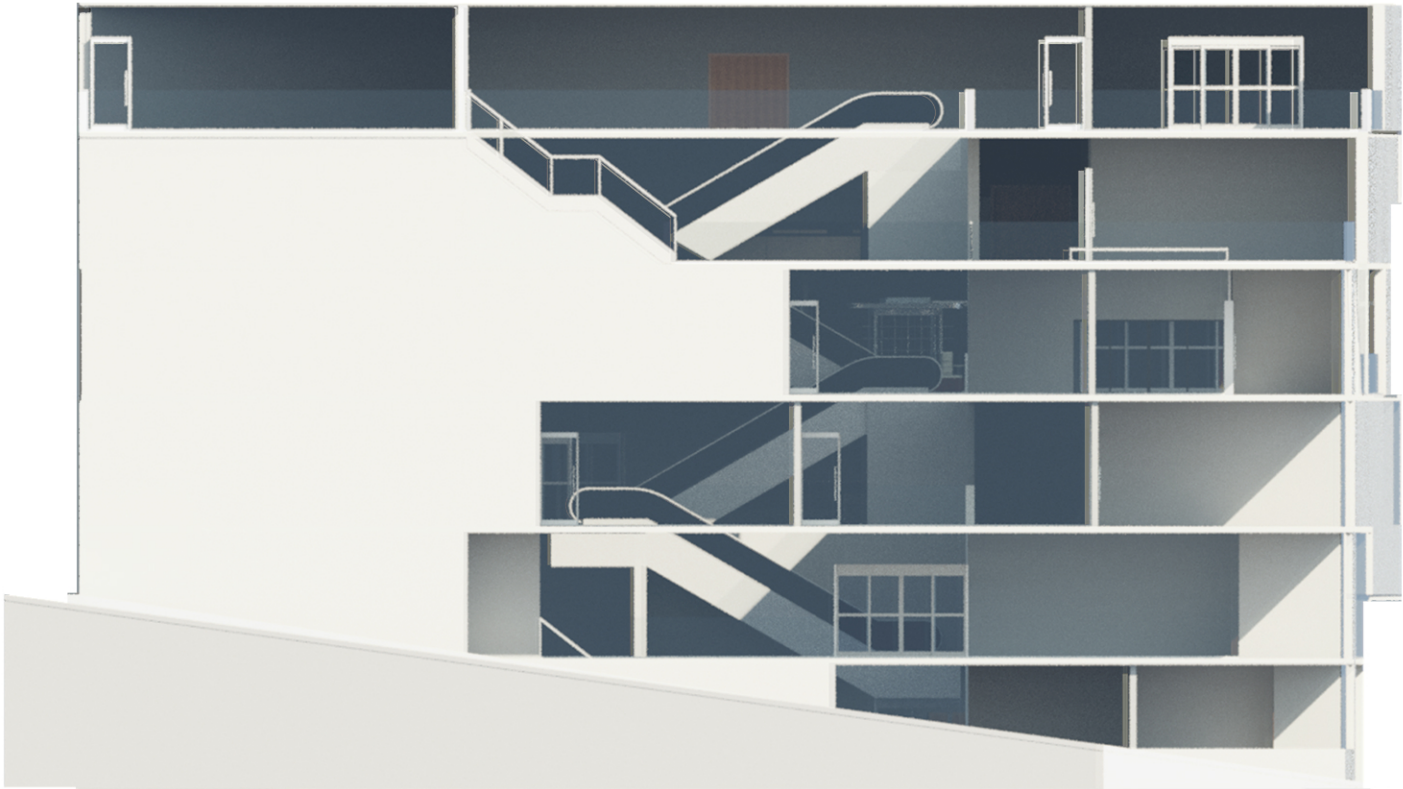

LEFT ELEVATION

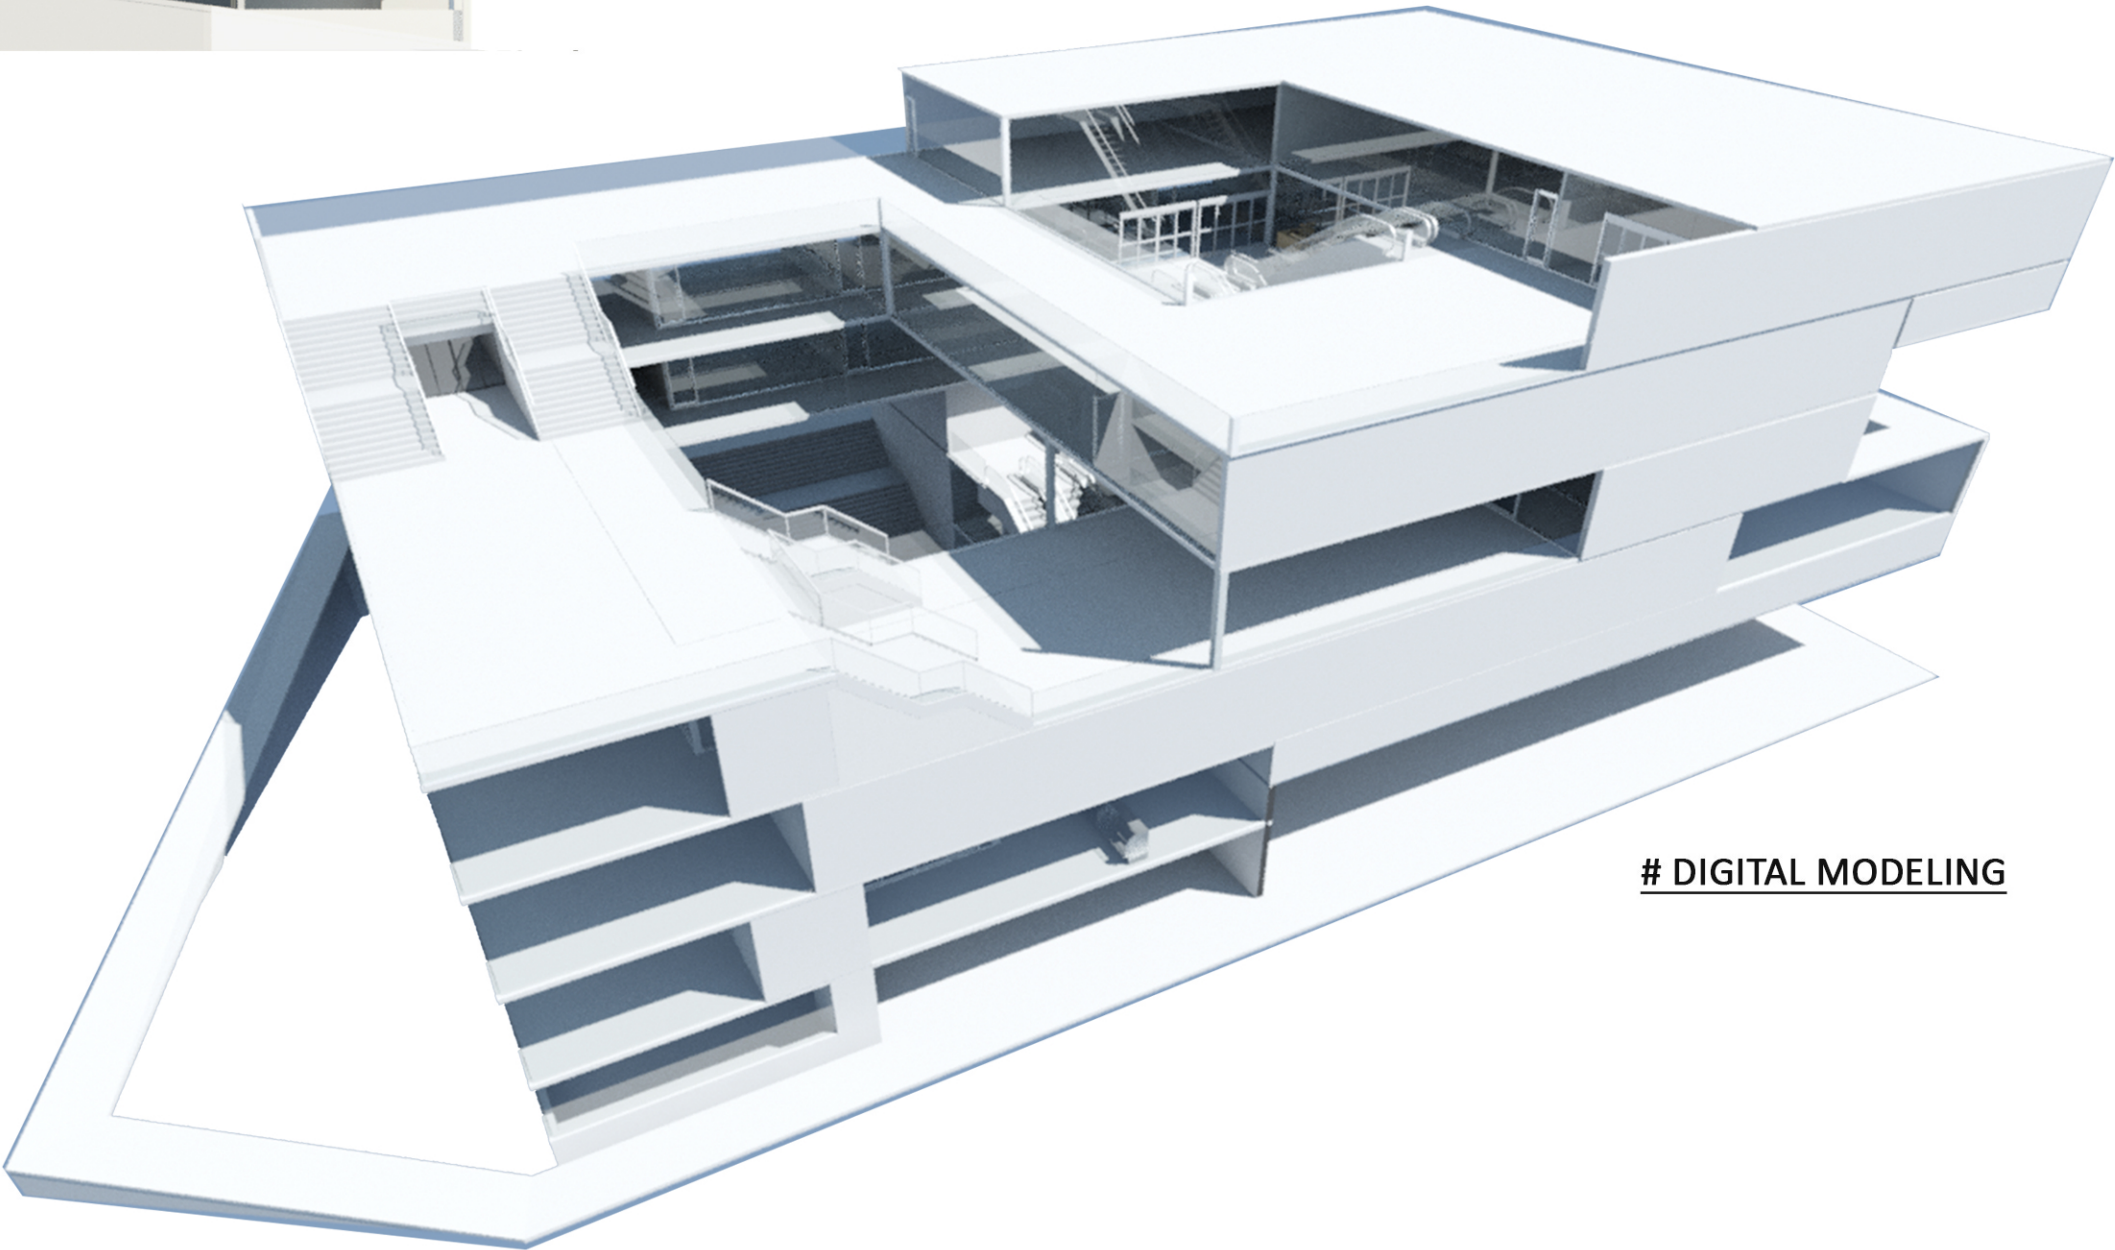

DIGITAL MODELING

OBJECTIVES -
The building design should attract and gather the people walk into the building; create sense of continuous of space by the circulation pattern.

